

Fibre Cement


Profile  
Detail

Duragrid™  
Panel Position-Front View

Date Nov 2014

Scale 1:2

Detail No. ADGR\_005

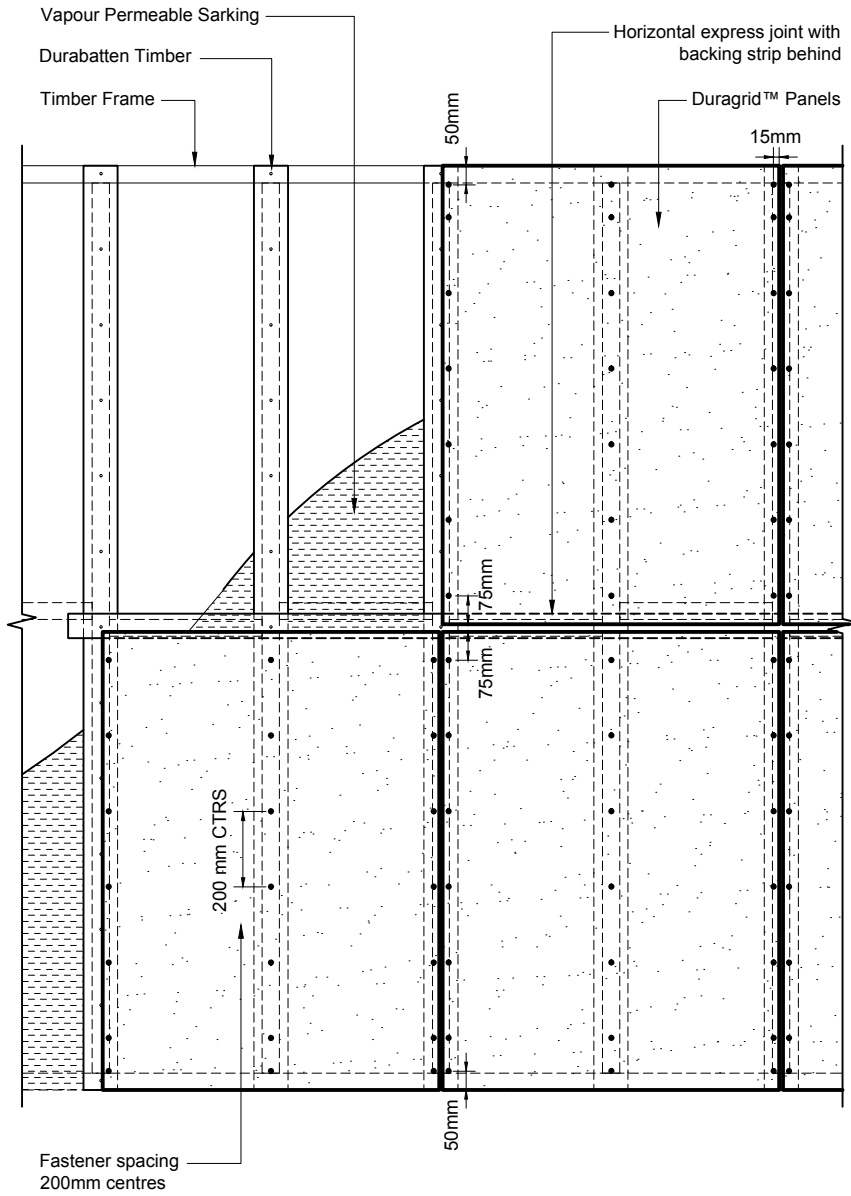


Fibre Cement

Profile  
Detail

Duragrid™  
Fastener Spacing

Date Jan 2013  
Scale 1:20  
Detail No. ADGR\_007

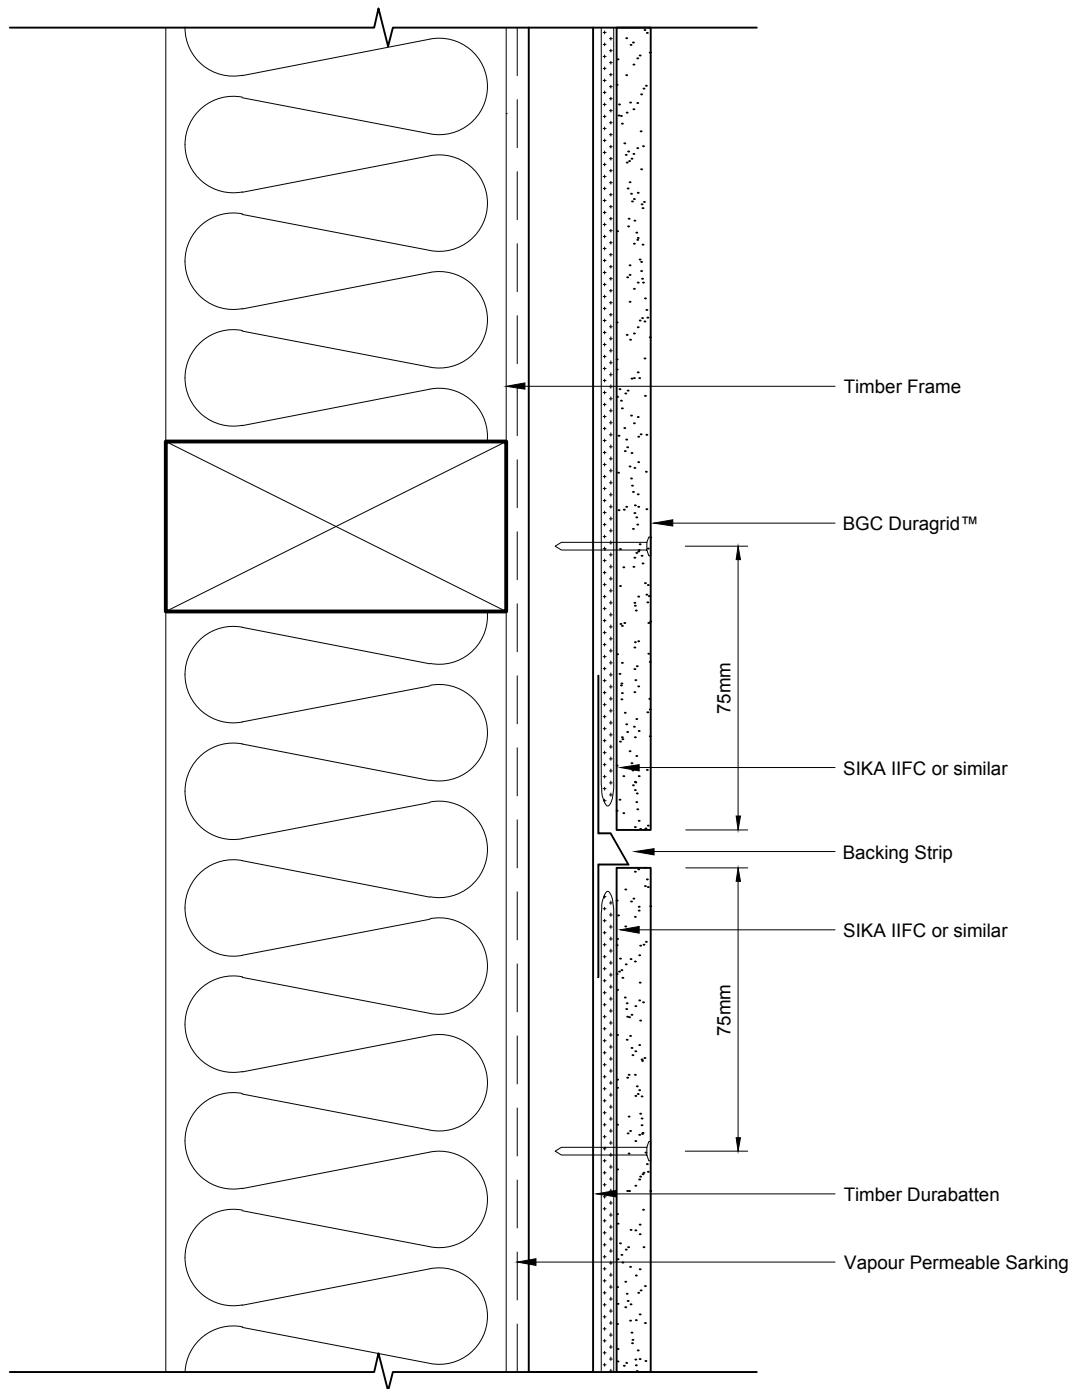

Fibre Cement


Profile  
Detail

Duragrid™  
Typical Sealant Application

Date Jan 2013

Scale 1:2

Detail No. ADGR\_008

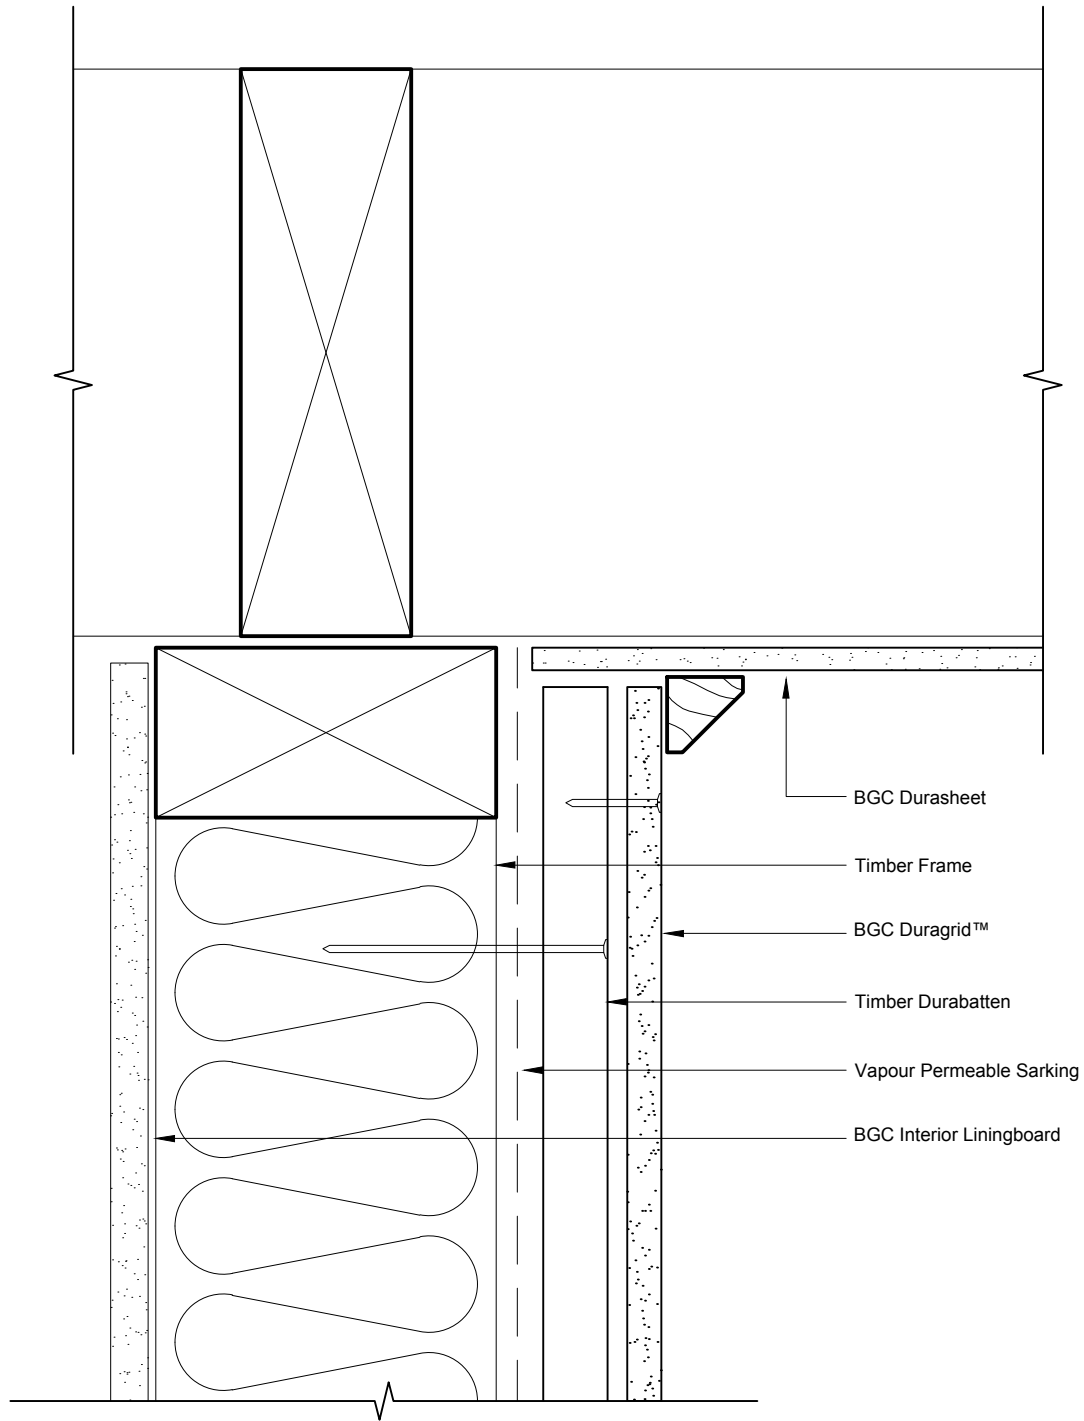

Fibre Cement

Profile  
Detail


Duragrid™  
Soffit Detail


Date Jan 2013


Scale 1:2


Detail No. ADGR\_009




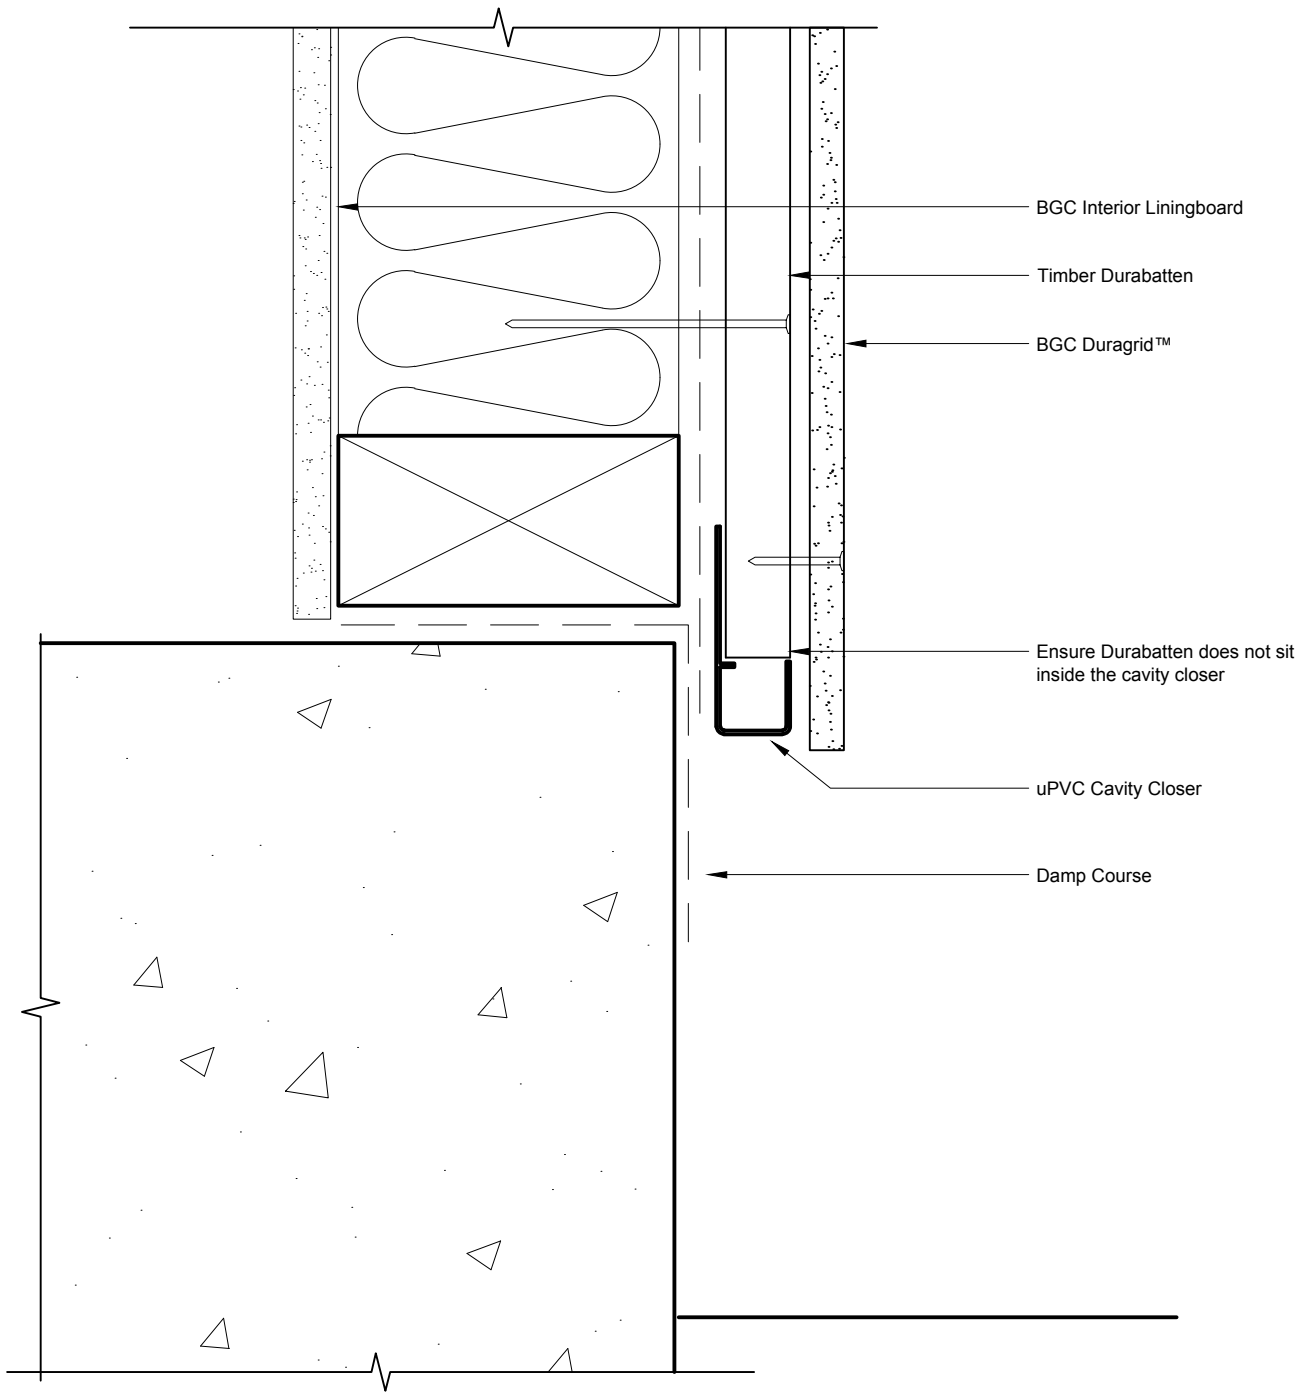

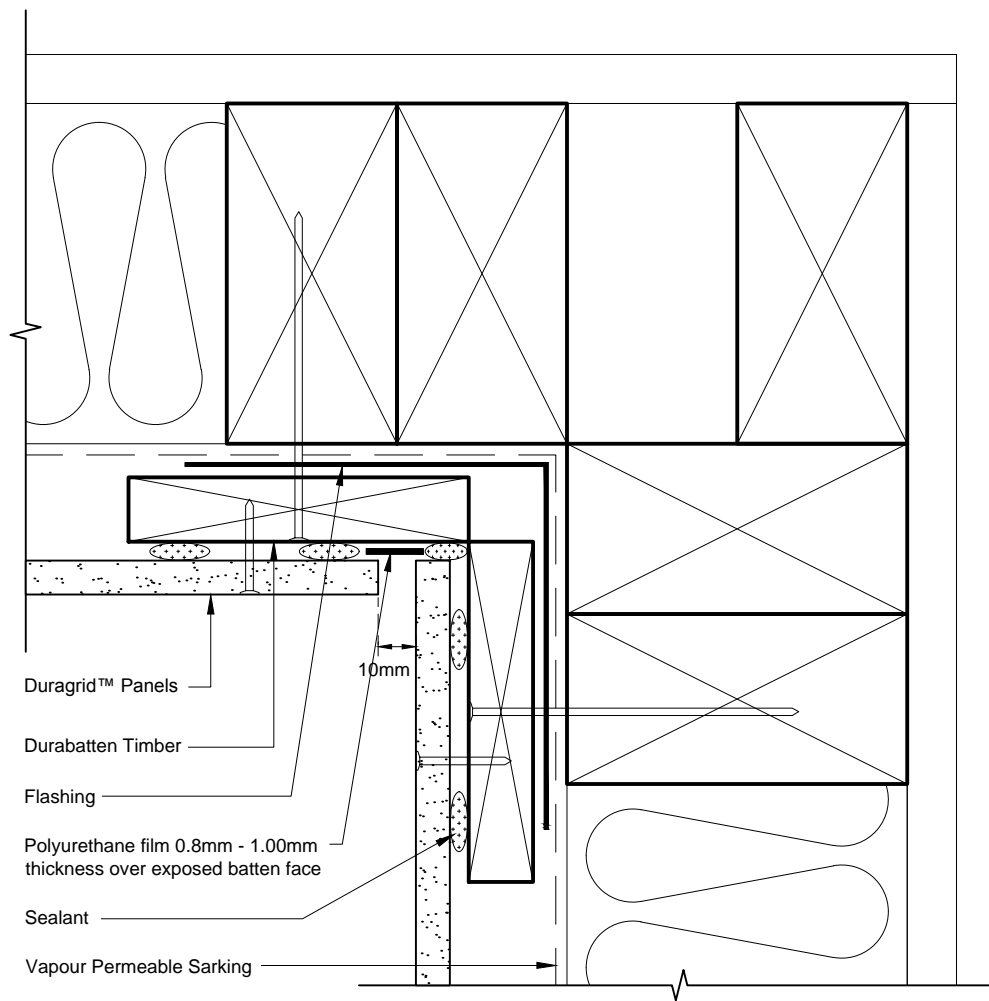

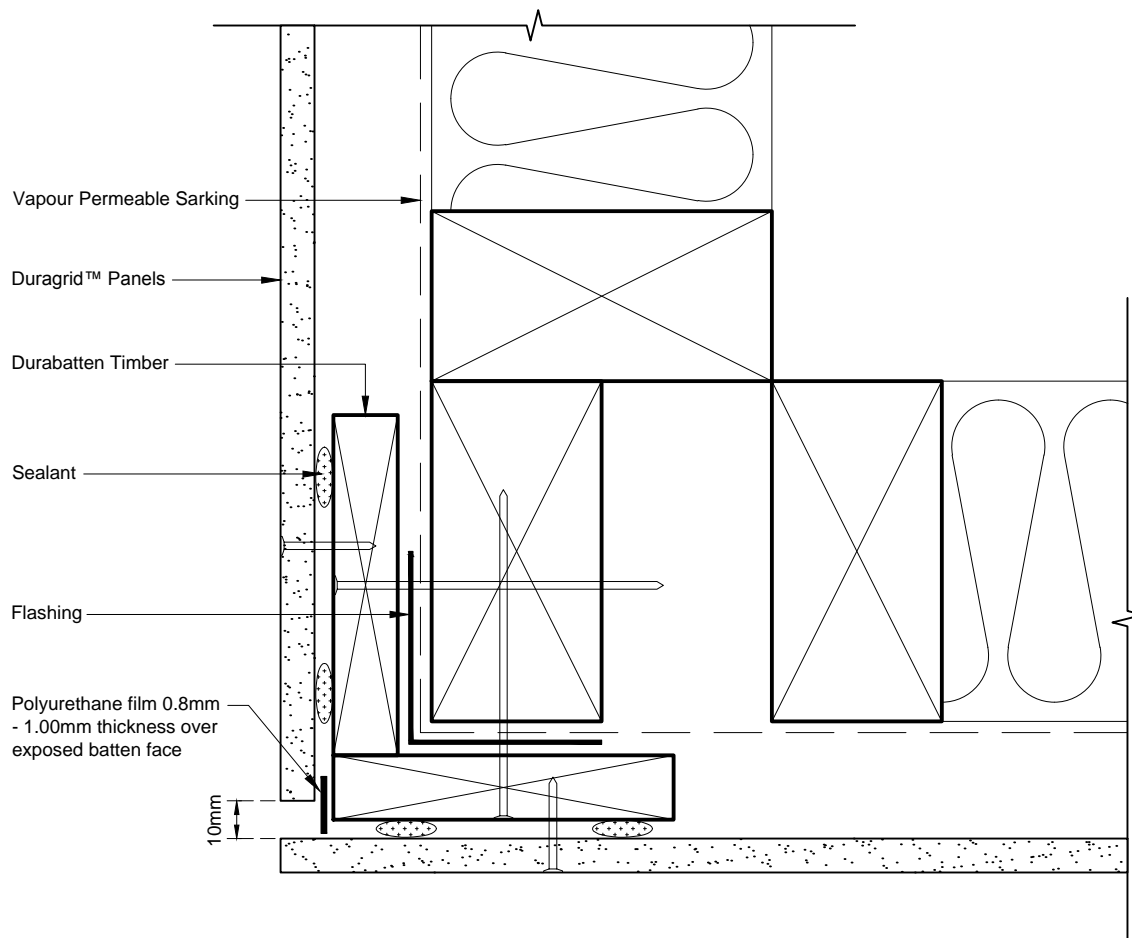

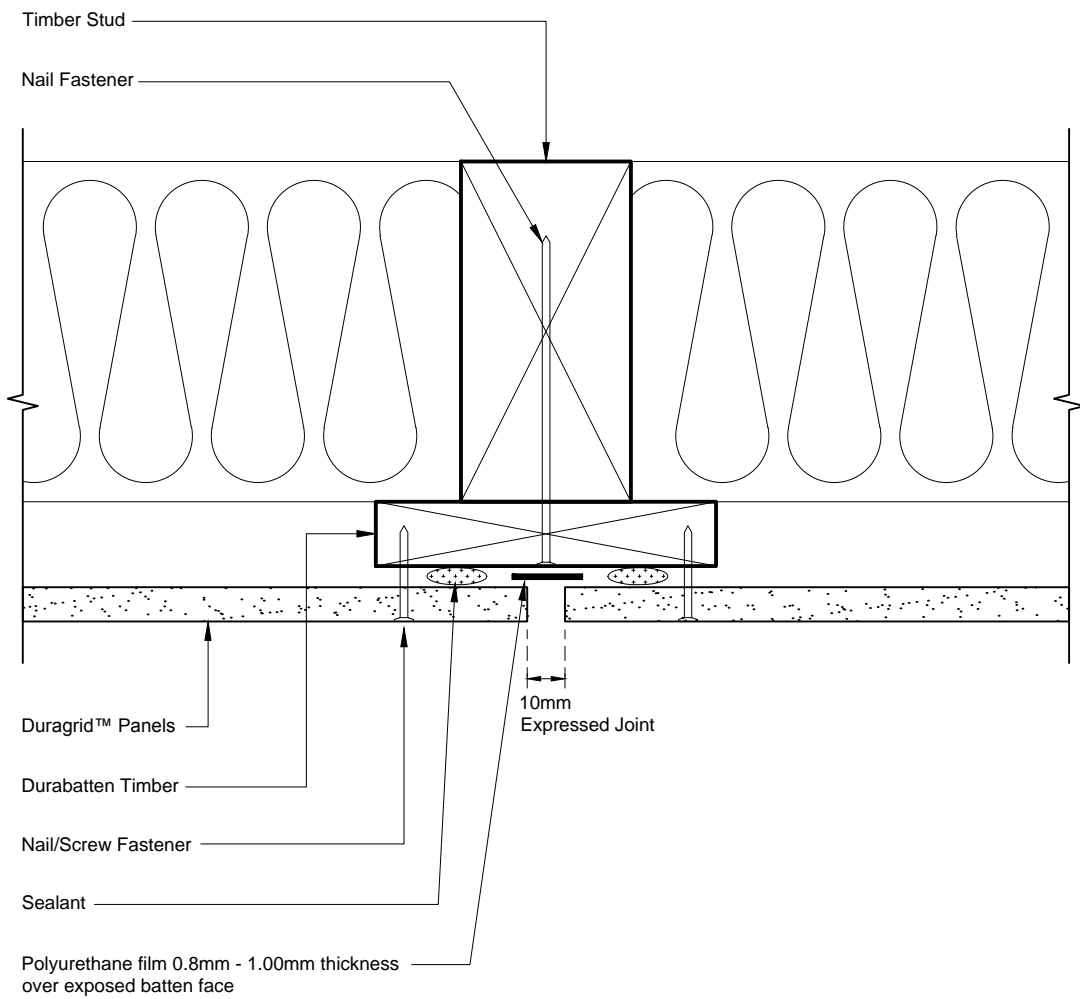

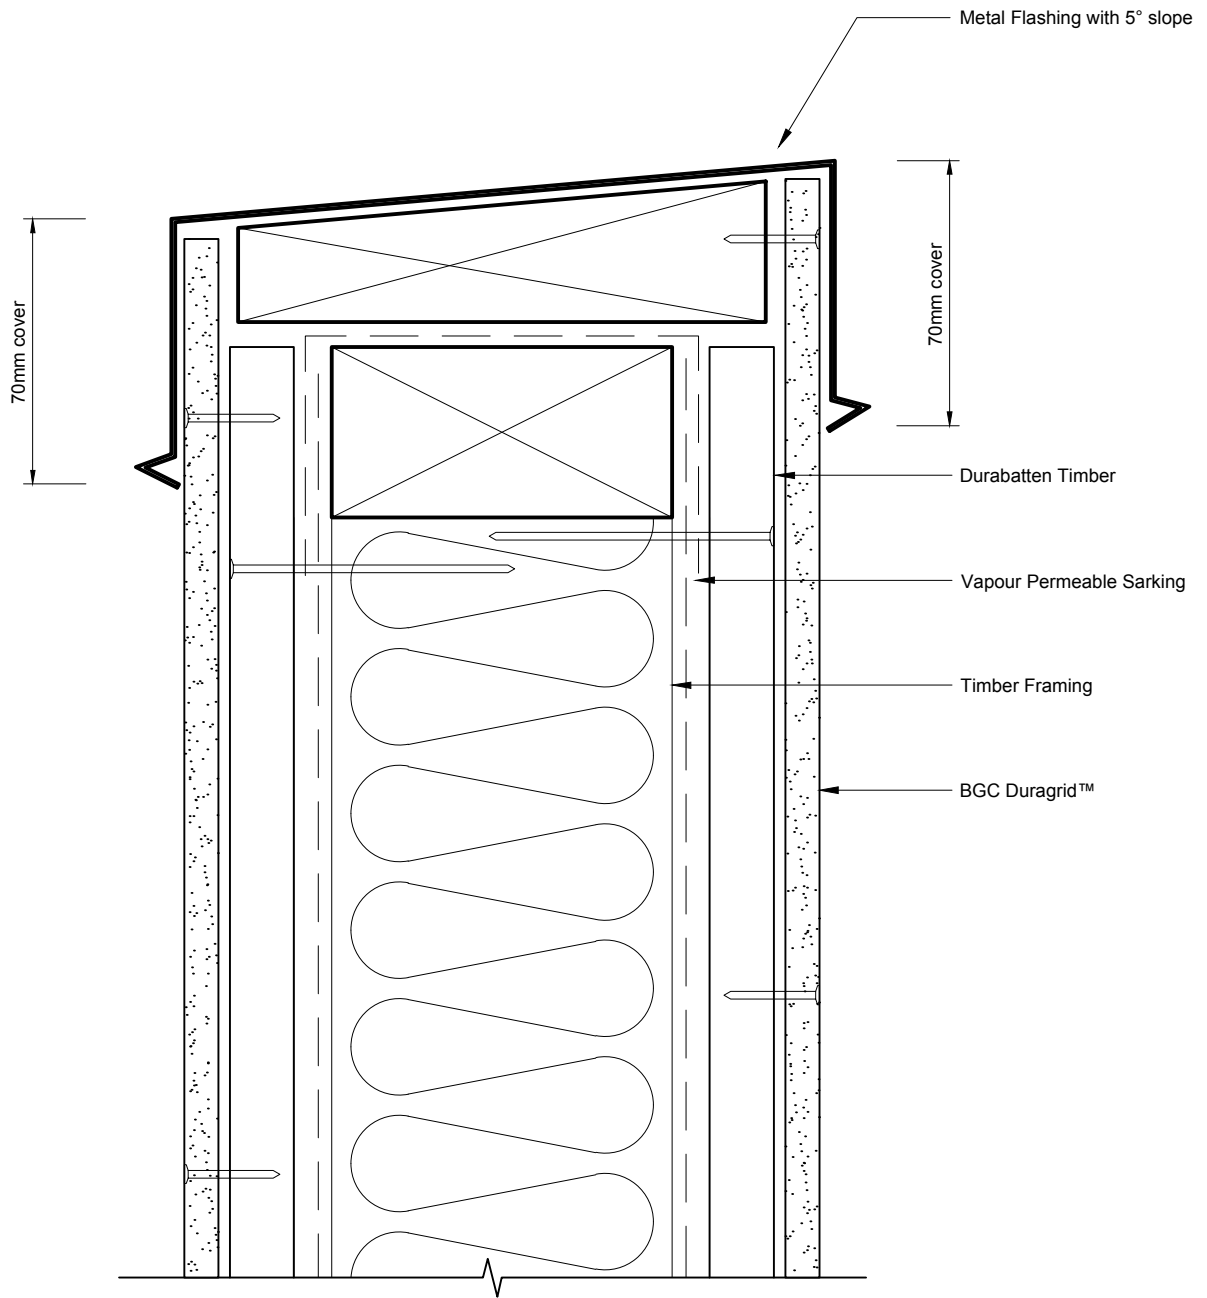

Fibre Cement


Profile  
Detail

Duragrid™  
Enclosed Ballustrade/Parapet Wall

Date Jan 2013

Scale 1:2

Detail No. ADGR\_014

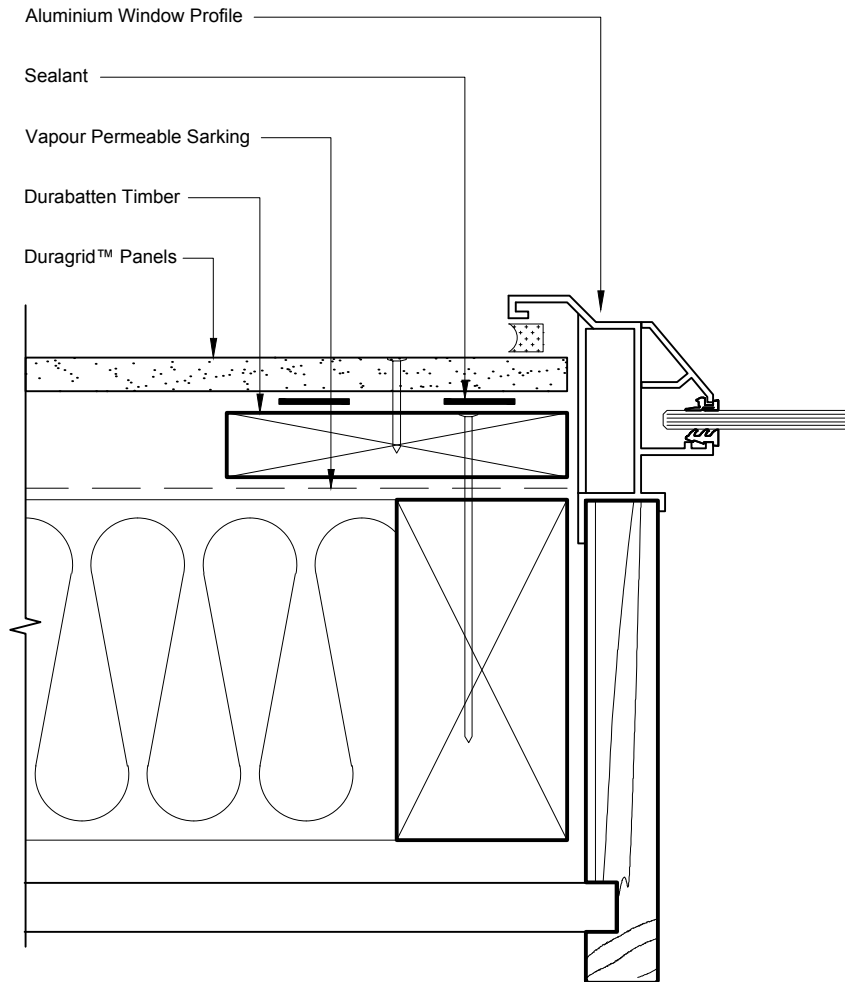

Fibre Cement


Profile  
Detail


Duragrid™  
Window Jamb

Date Jan 2013


Scale 1:2

Detail No. ADGR\_015

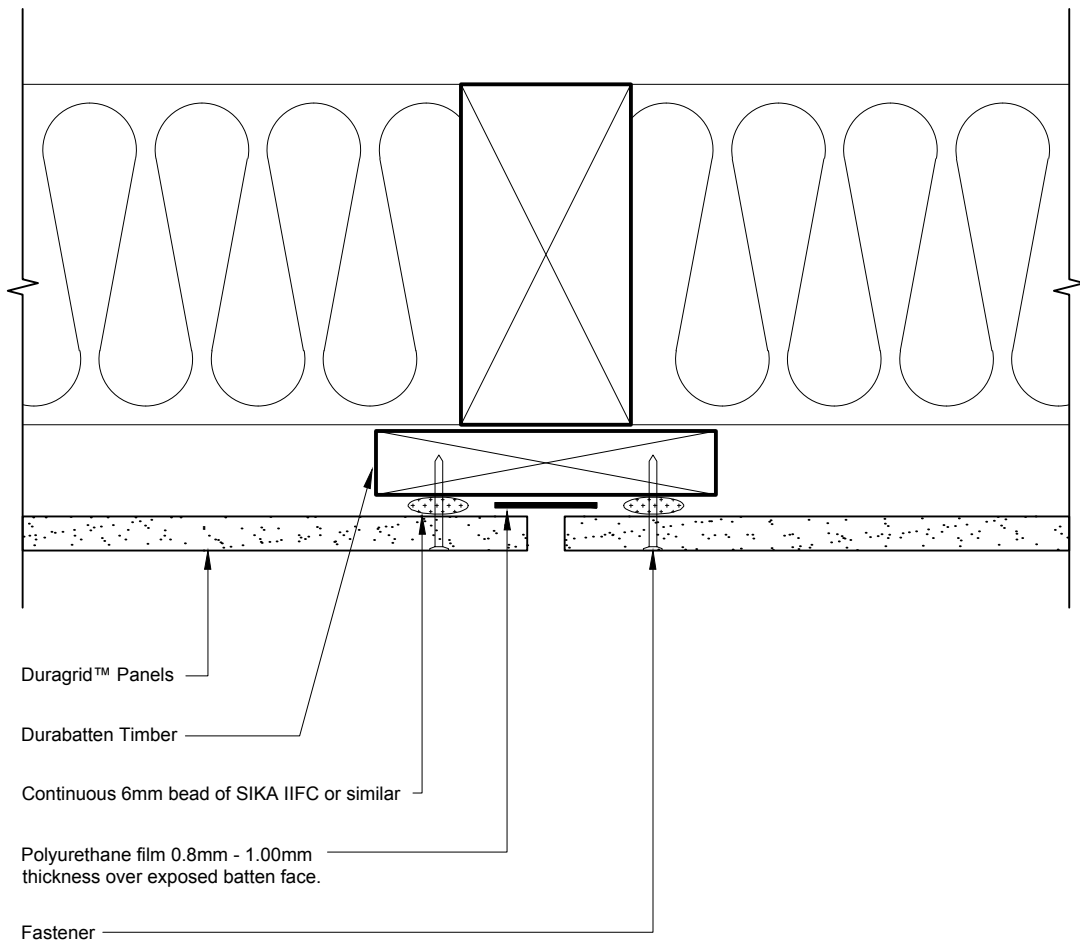

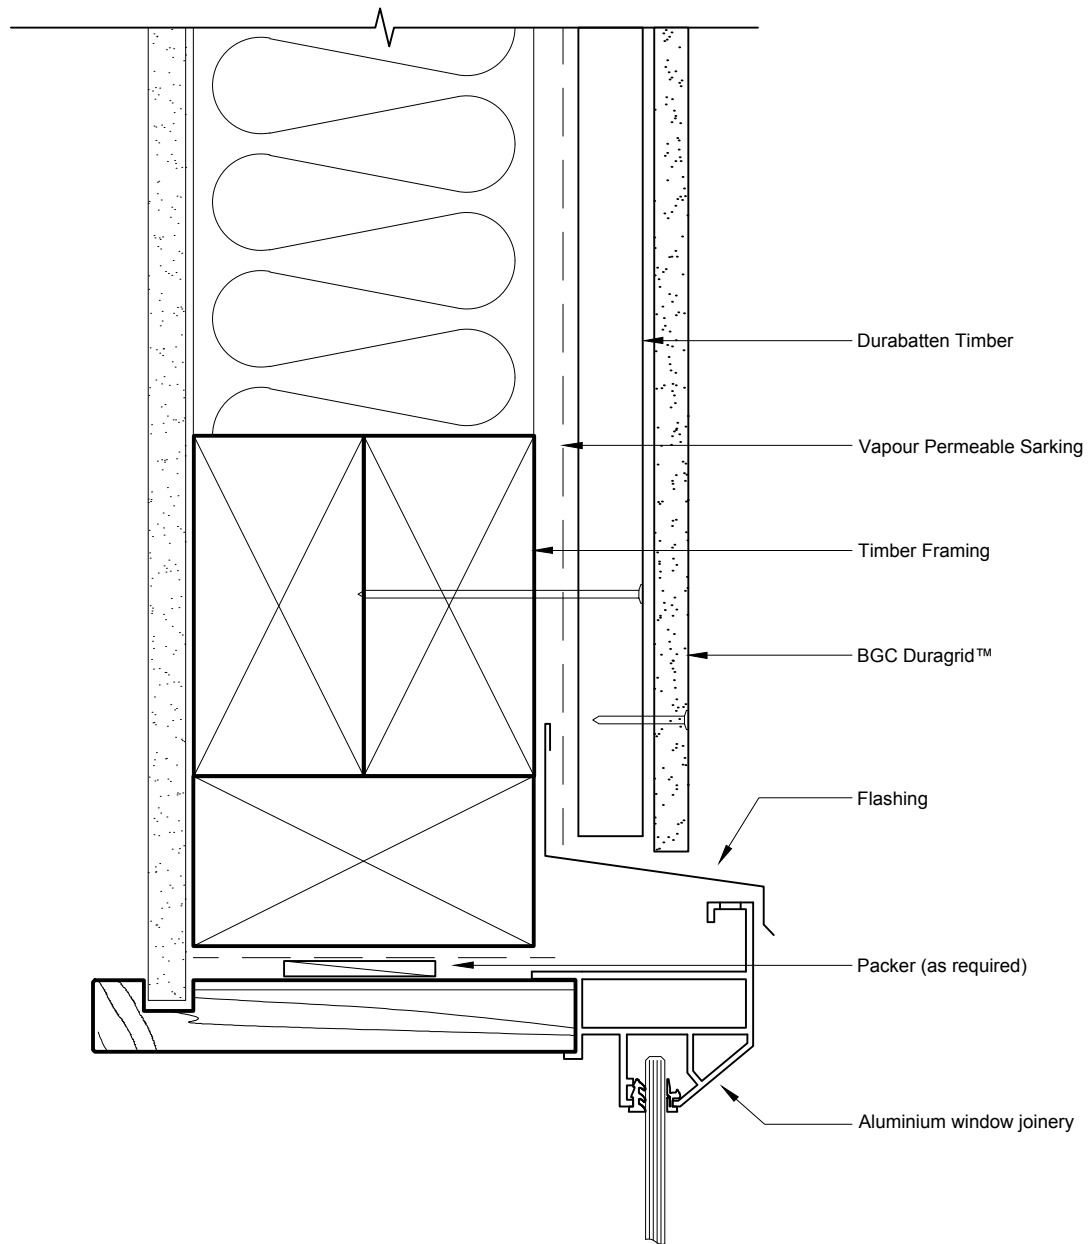



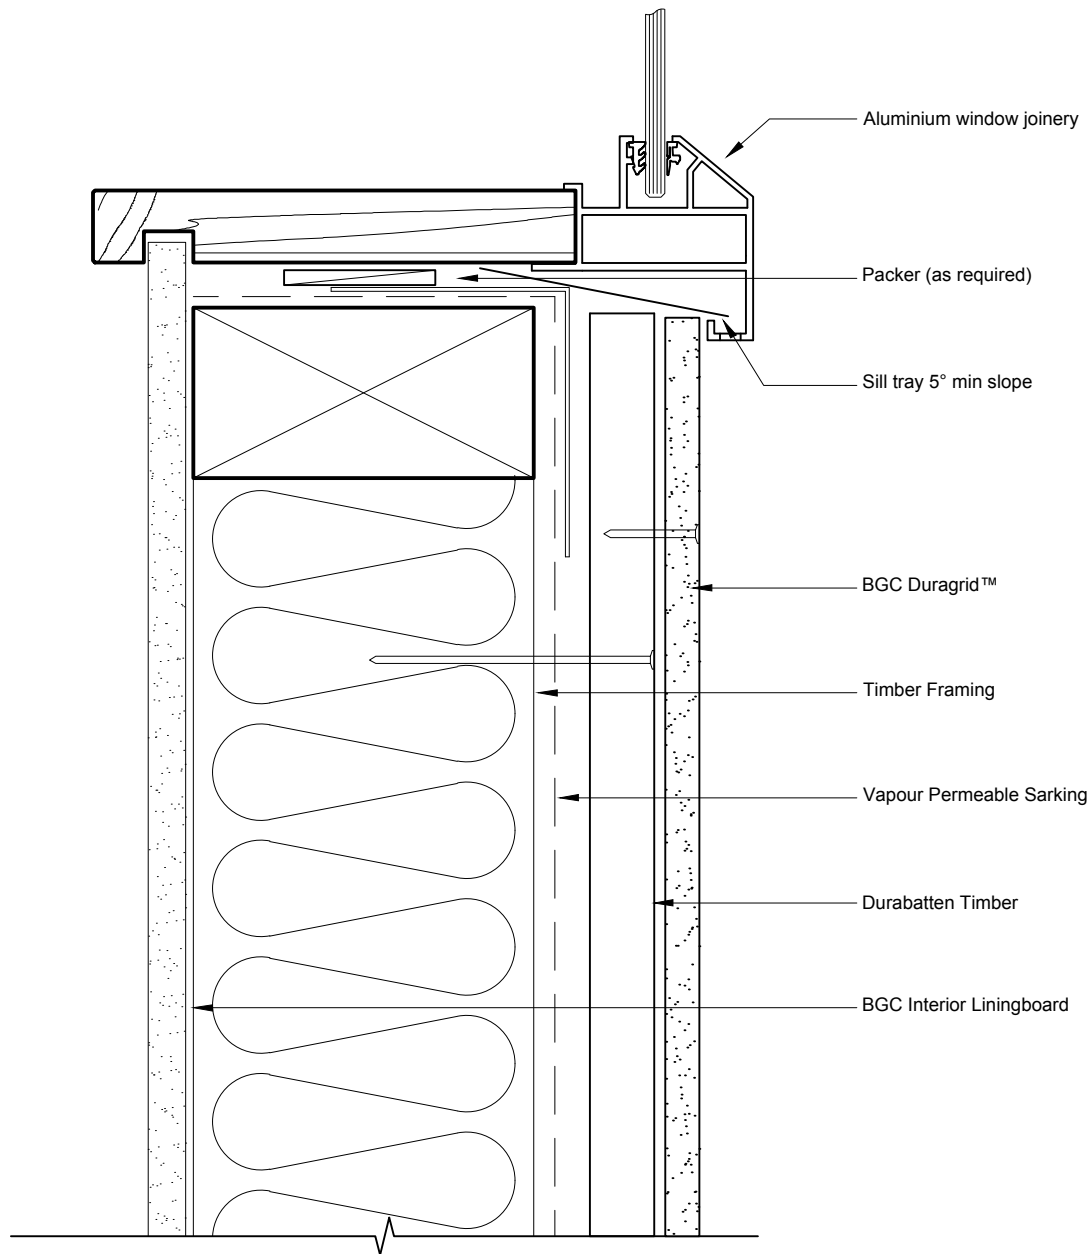

Fibre Cement


Profile  
Detail

Duragrid™  
Window Sill

Date Jan 2013

Scale 1:2

Detail No. ADGR\_018

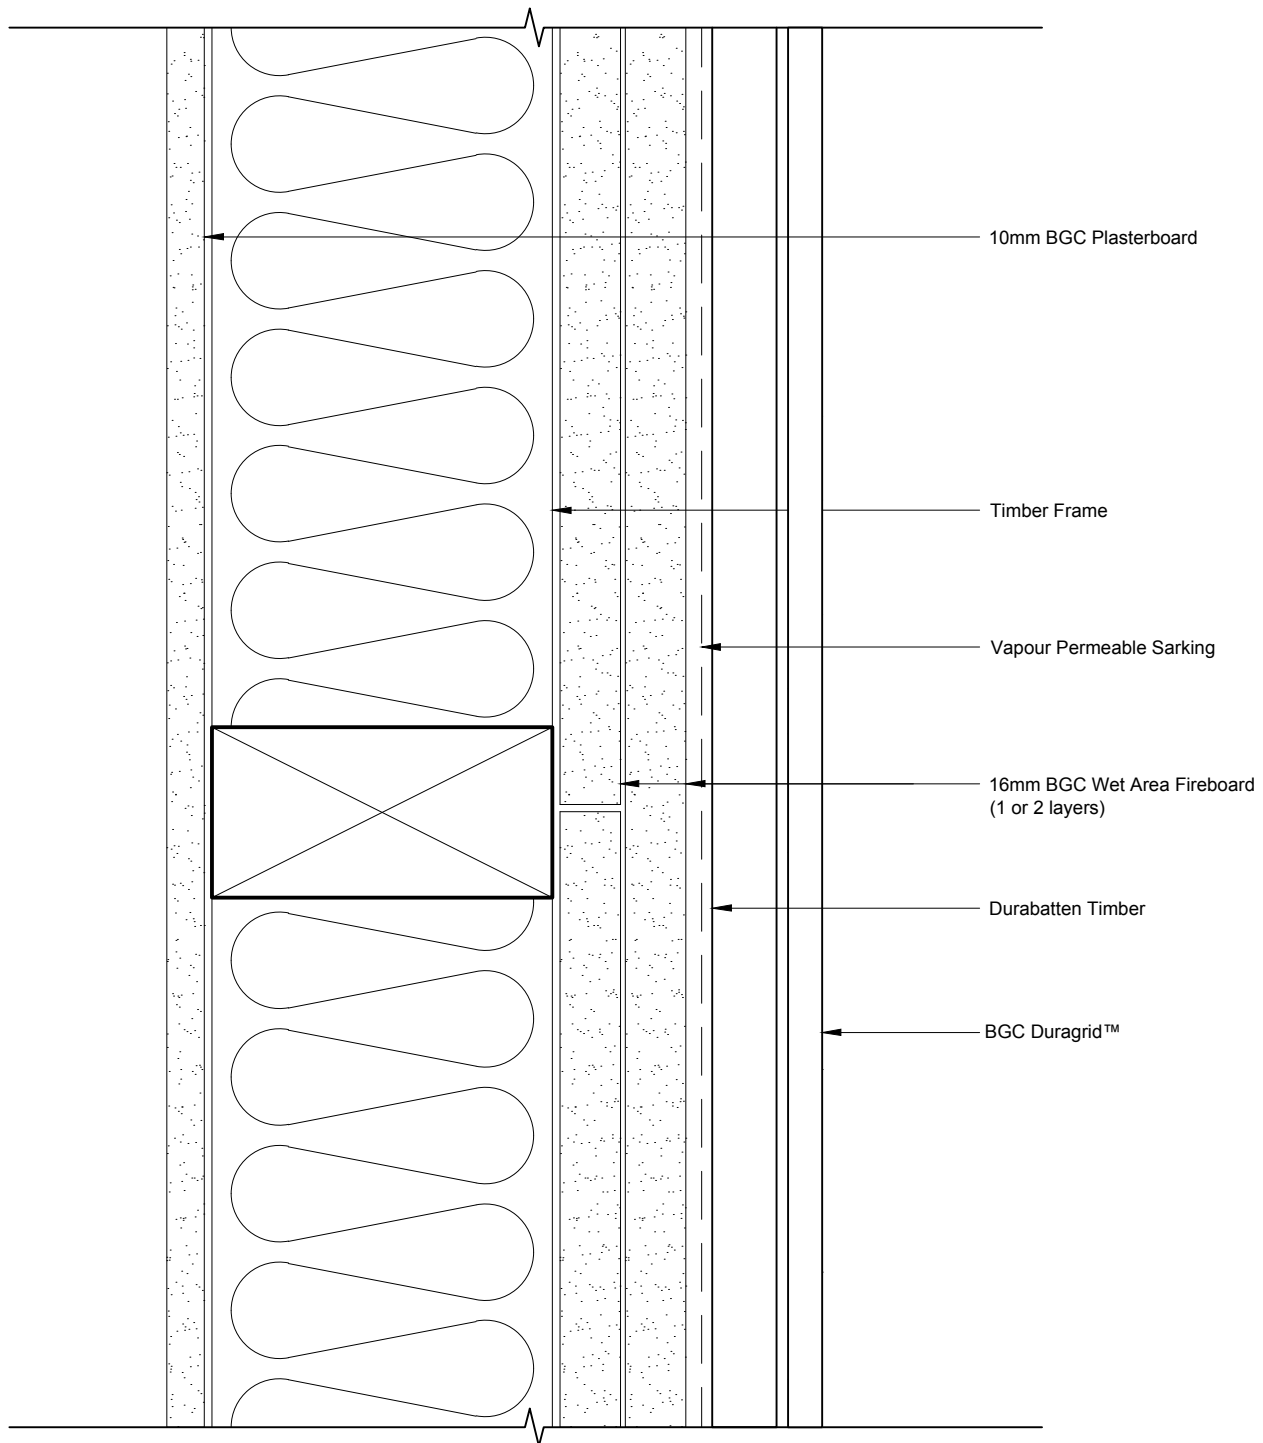

Fibre Cement

Profile  
Detail

Duragrid™  
Boundary Wall System

Date Jan 2013

Scale 1:2

Detail No. ADGR\_019