





## INSTALLATION DETAILS

### IMAX Phenolic Foam Insulation - Brick Cavity Application (V1024)

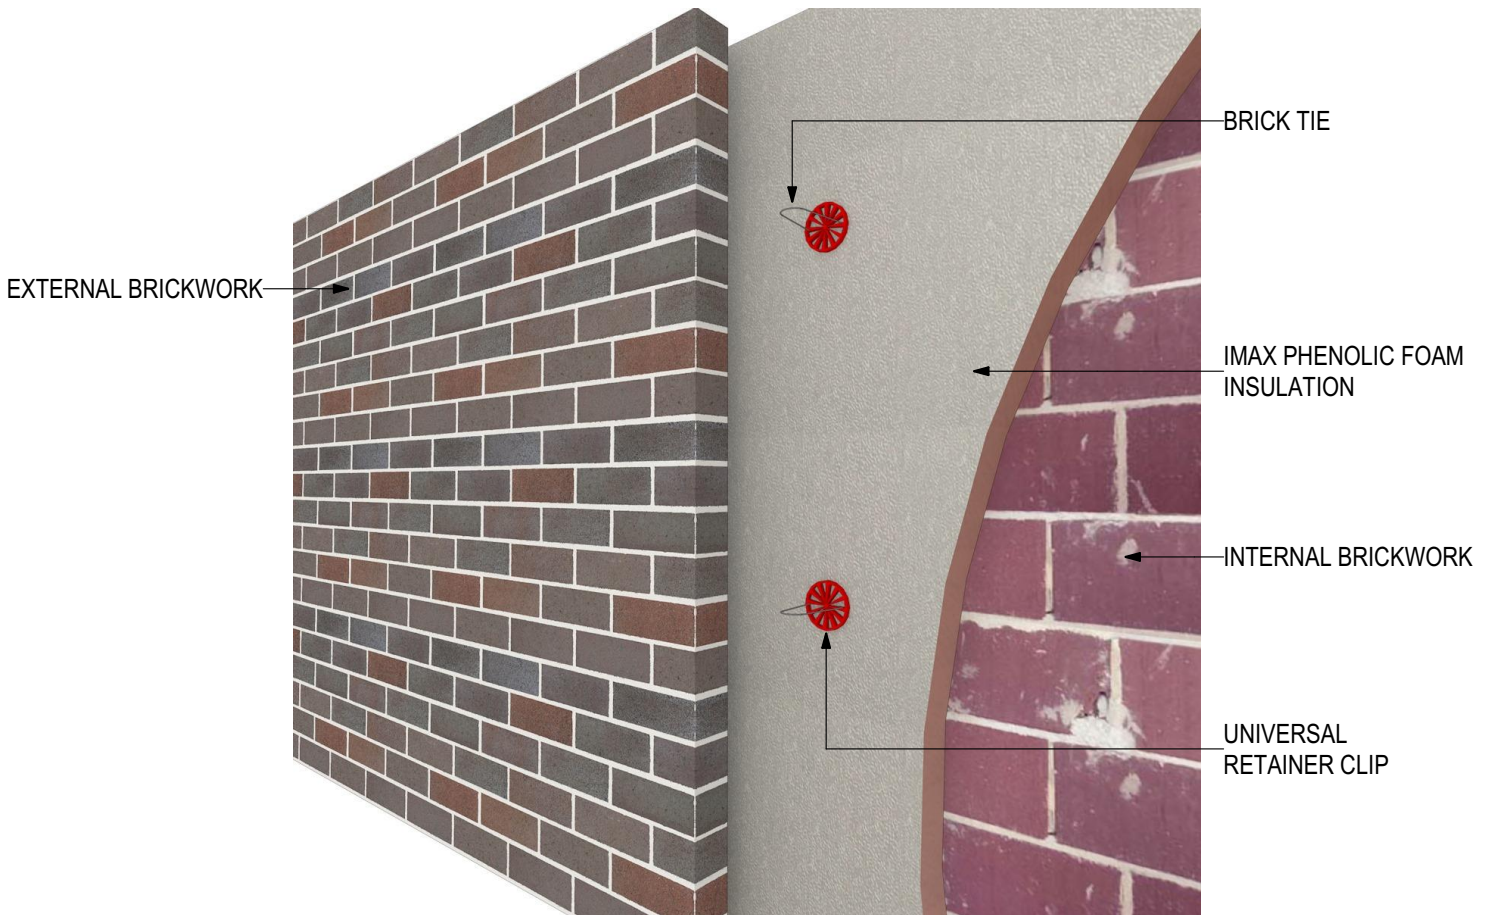




**D.01 - CAVITY BRICK WALL (SCALE 1:5)**  
IMAX Phenolic Foam Insulation - Brick Cavity Application (V1024)

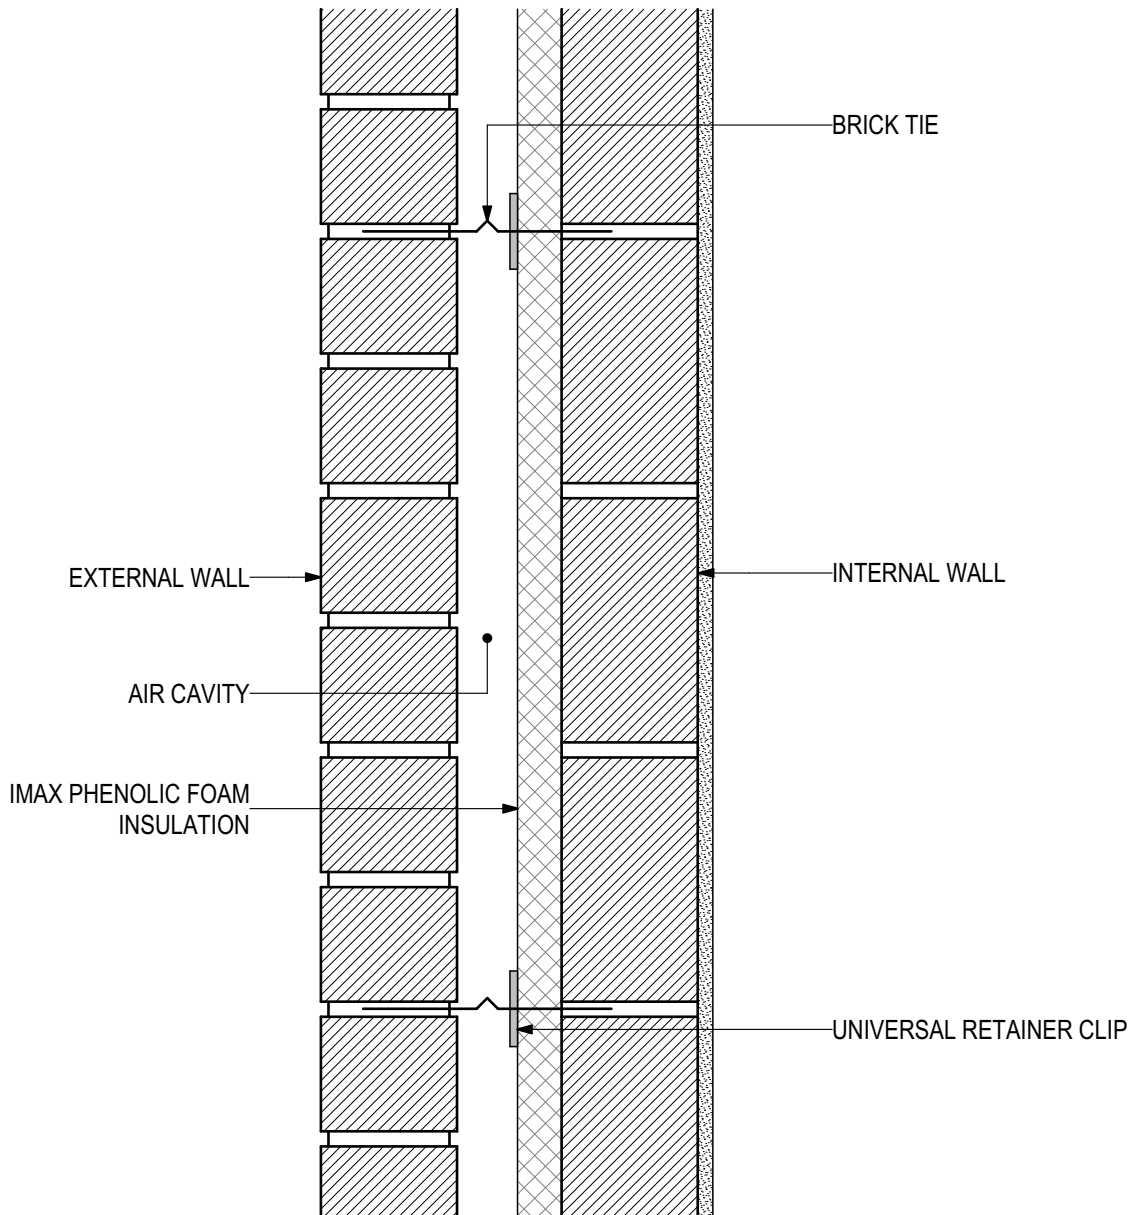



## INSTALLATION DETAILS


### IMAX Phenolic Foam Insulation - Underslab Soffit Application (V1024)

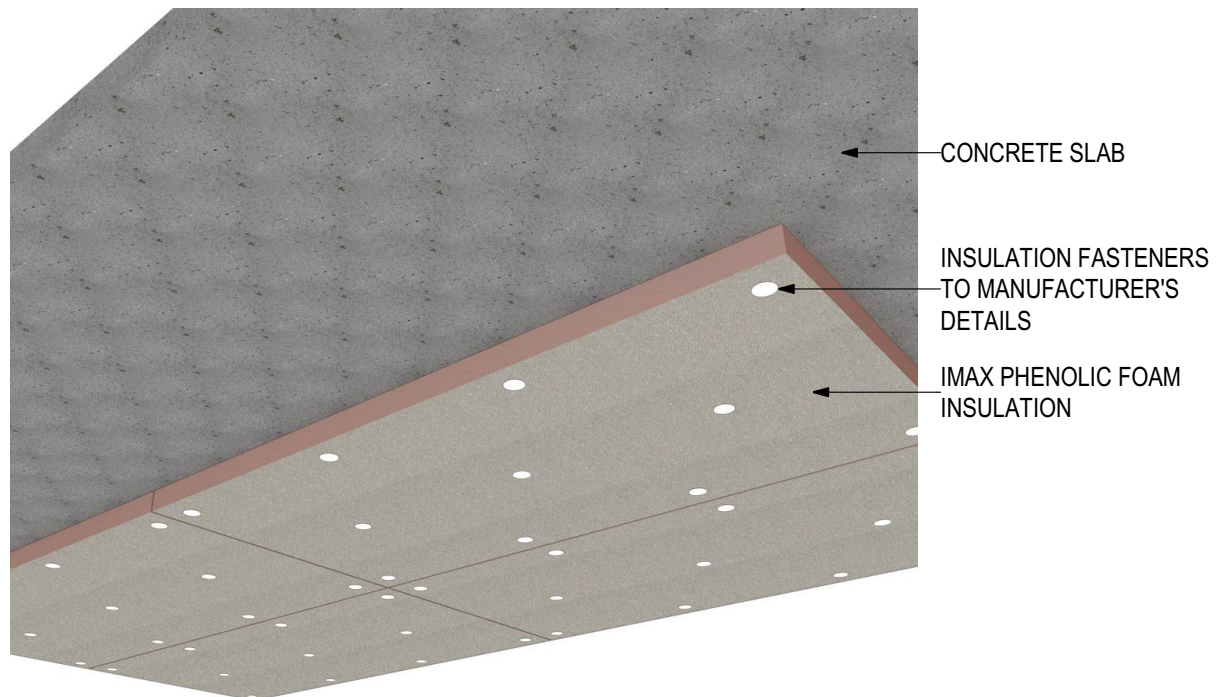



## D.01 - SOFFIT DETAIL (SCALE 1:5)


IMAX Phenolic Foam Insulation - Underslab Soffit Application (V1024)

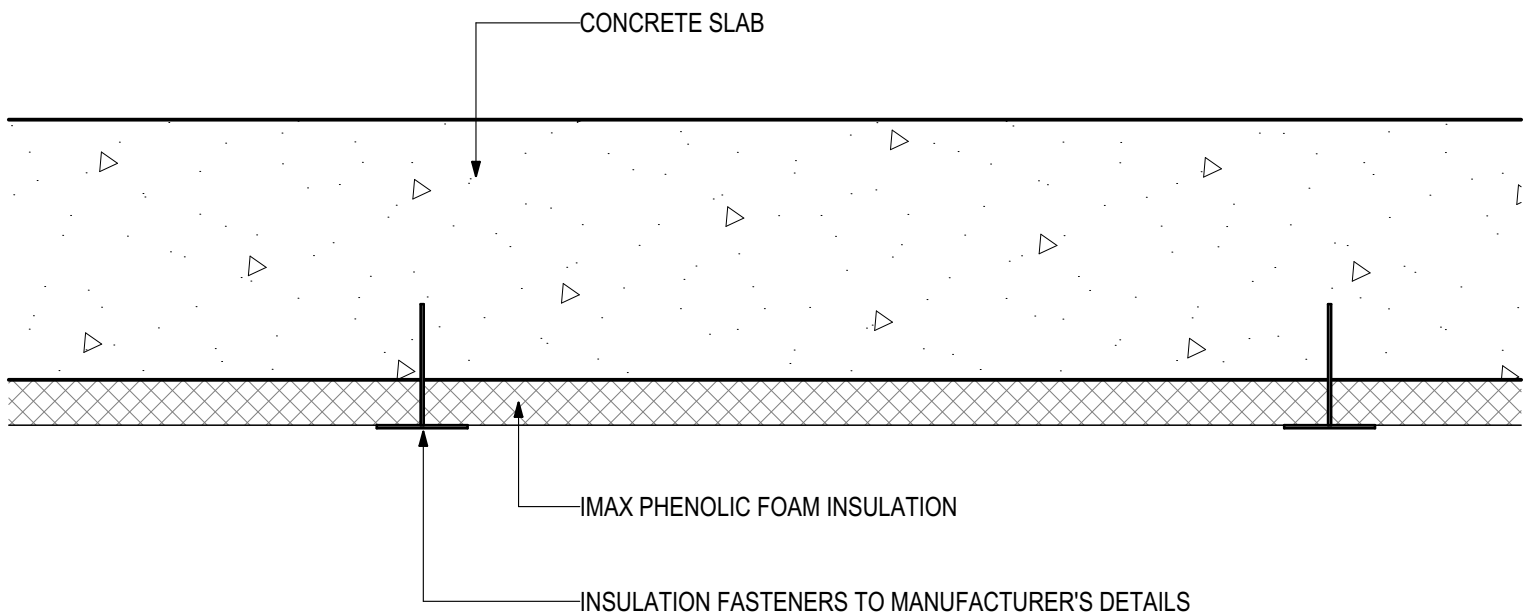



## INSTALLATION DETAILS

### IMAX Phenolic Foam Insulation - Frame Wall Application (1024)

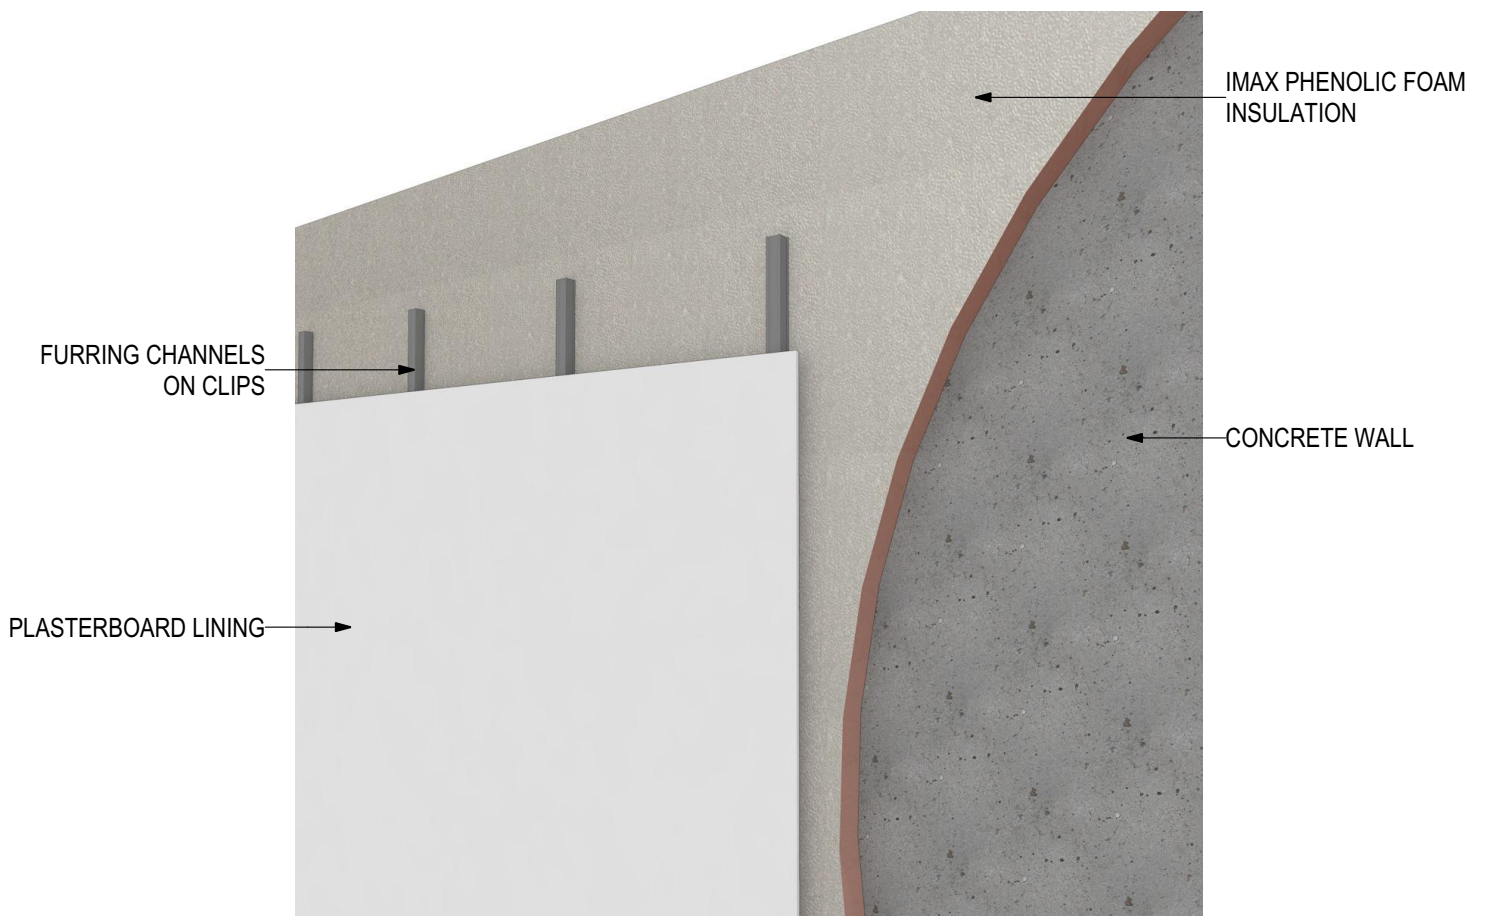



### D.01 - FRAME WALL DETAIL (SCALE 1:5)

#### IMAX Phenolic Foam Insulation - Frame Wall Application (1024)

