


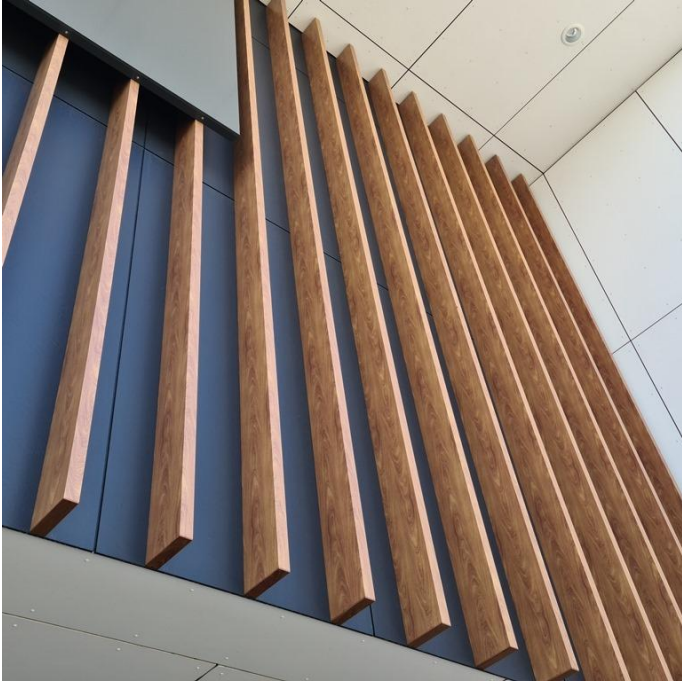

## INSTALLATION DETAILS

### ULTRAWOOD Non-combustible Timber Battens (V0123)

#### STRUCTURAL WALL APPLICATION



#### STRUCTURAL FRAME APPLICATION



#### SLAB TO SLAB SECRET FIXING




#### SUSPENDED CEILING APPLICATION






**D.01 - STRUCTURAL WALL APPLICATION (SCALE 1:2)**  
ULTRAWOOD Non-combustible Timber Battens (V0123)

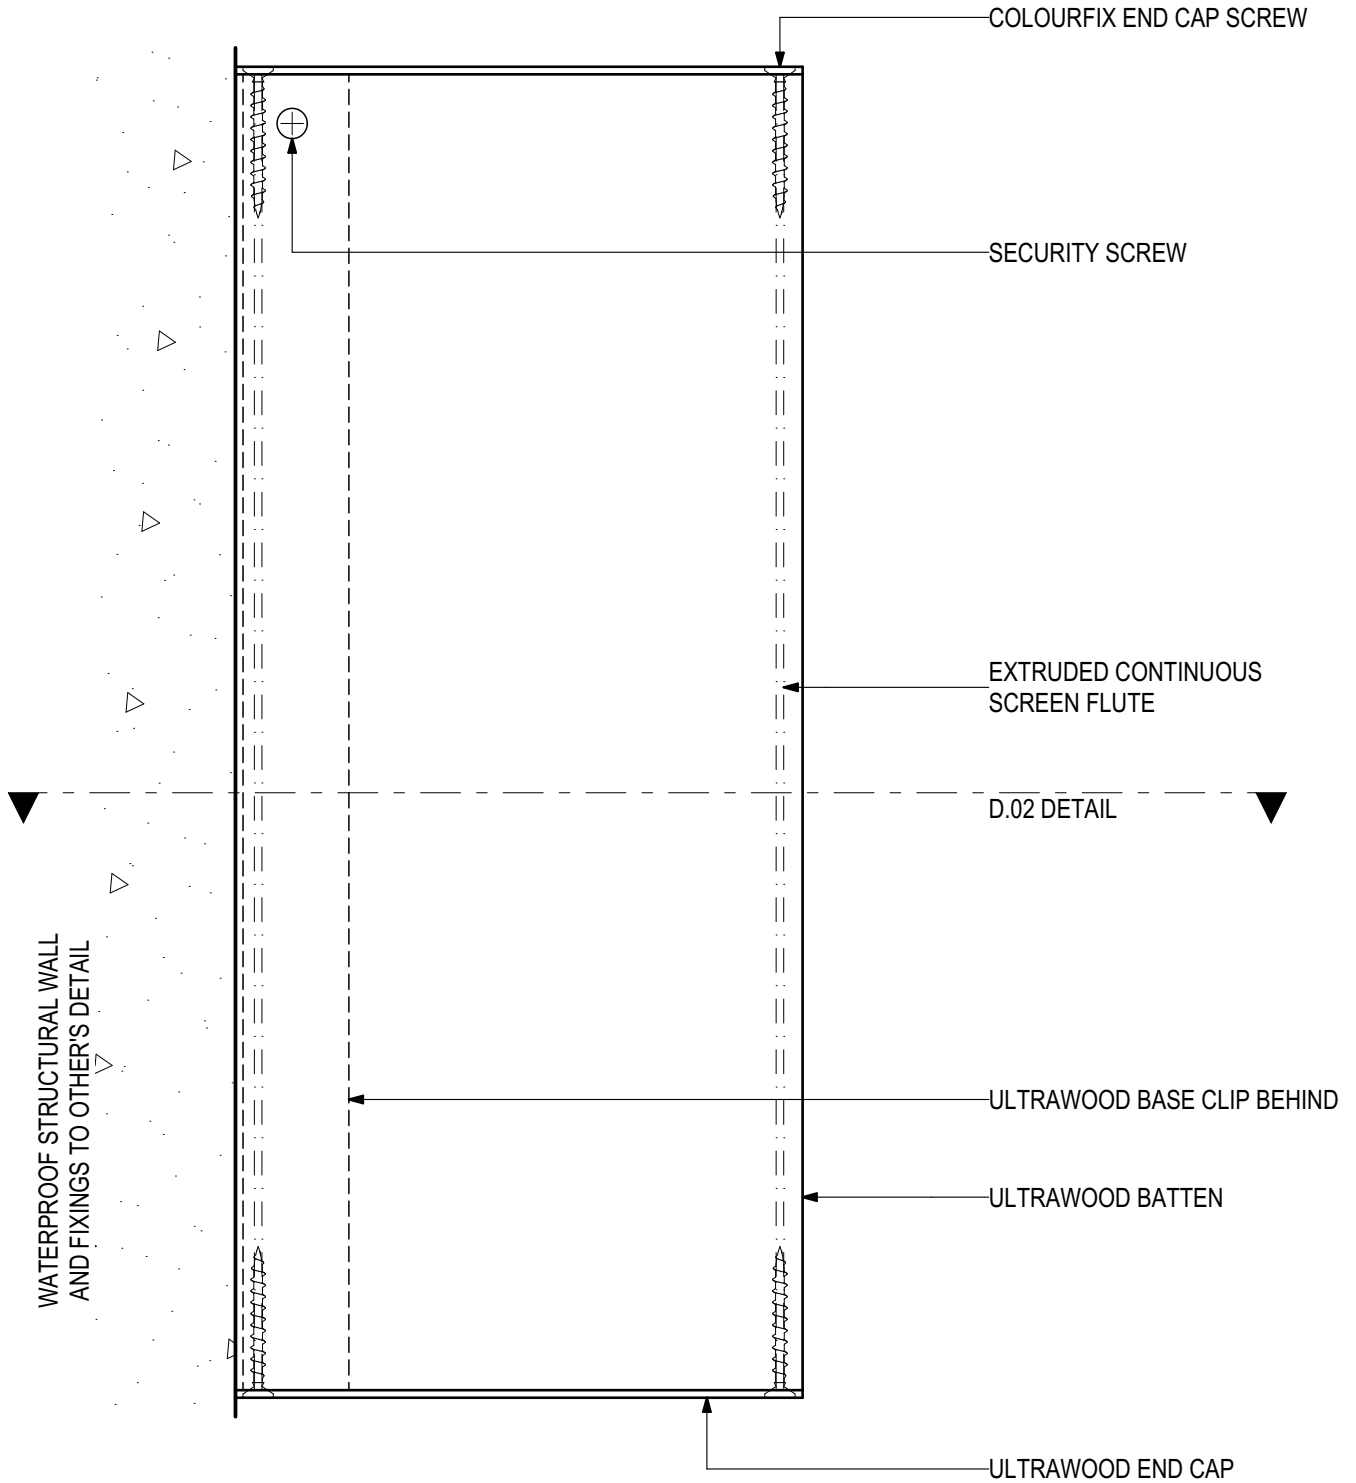




**D.02 - STRUCTURAL WALL APPLICATION (SCALE 1:2)**  
ULTRAWOOD Non-combustible Timber Battens (V0123)

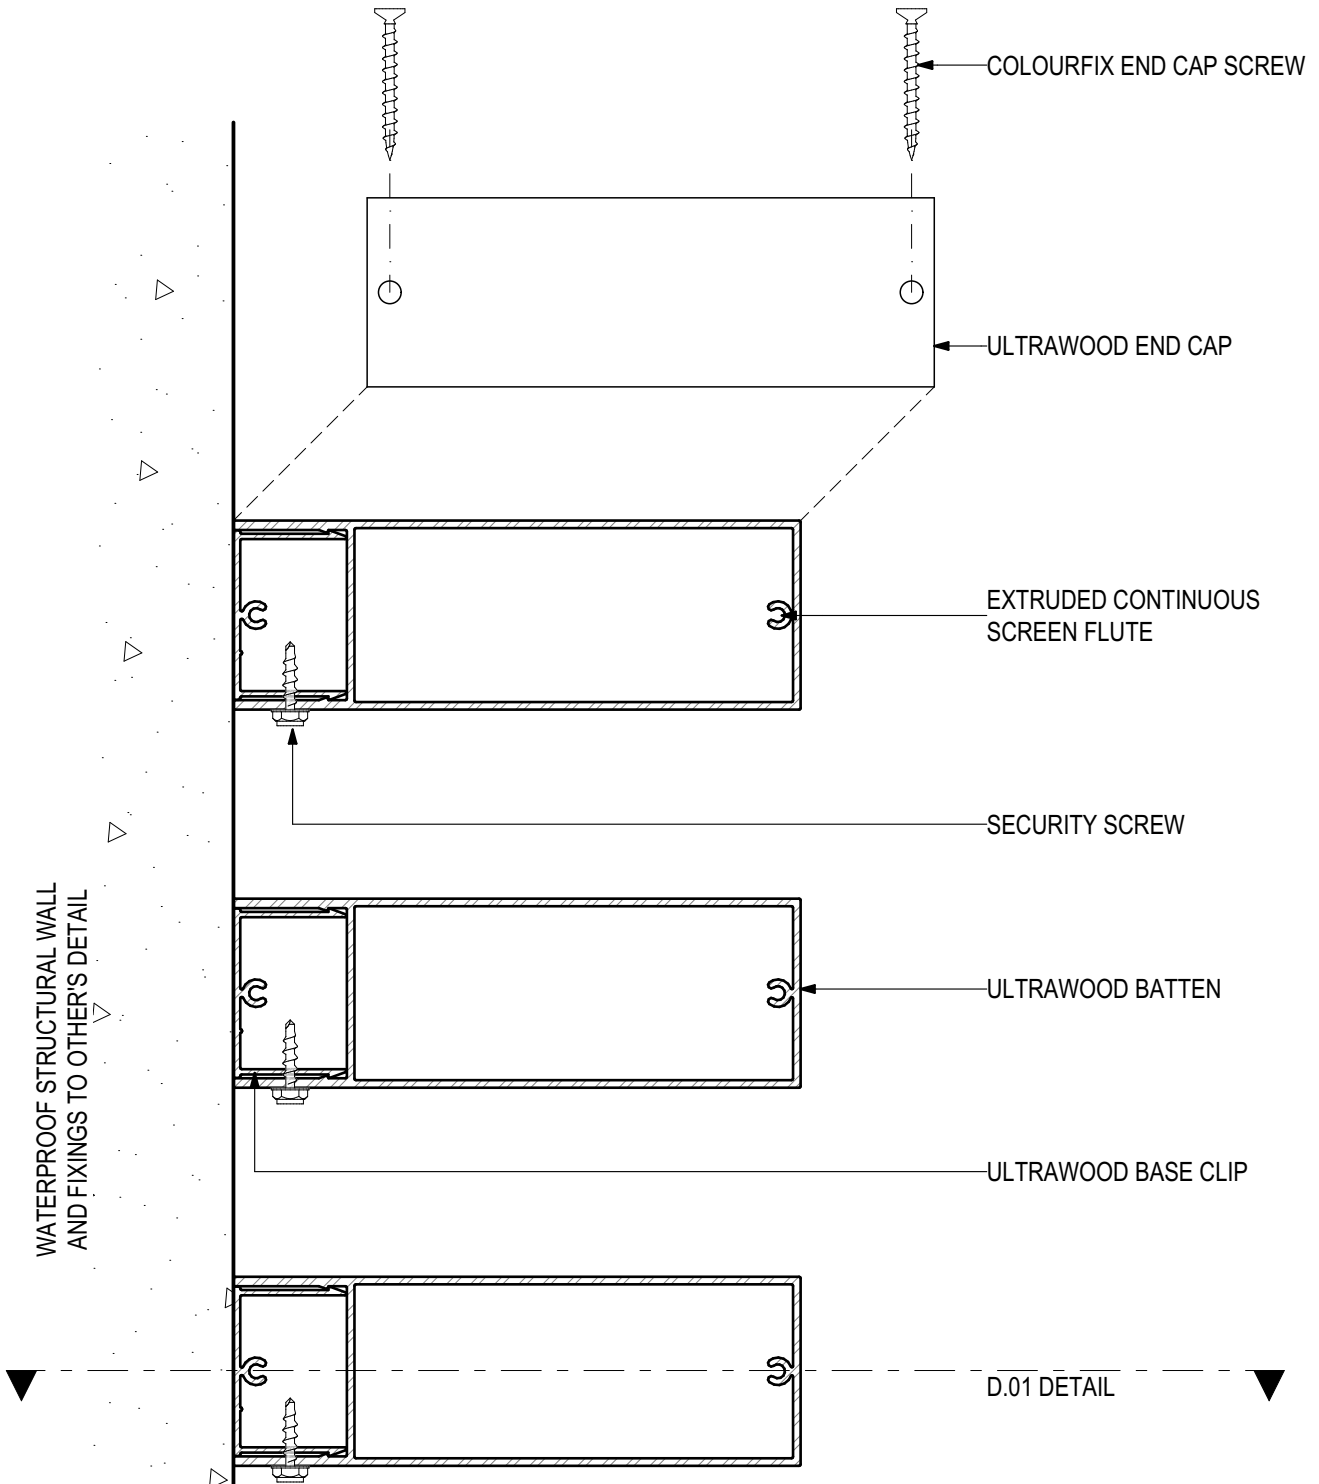




**D.03 - STRUCTURAL FRAME APPLICATION (SCALE 1:2)**  
ULTRAWOOD Non-combustible Timber Battens (V0123)

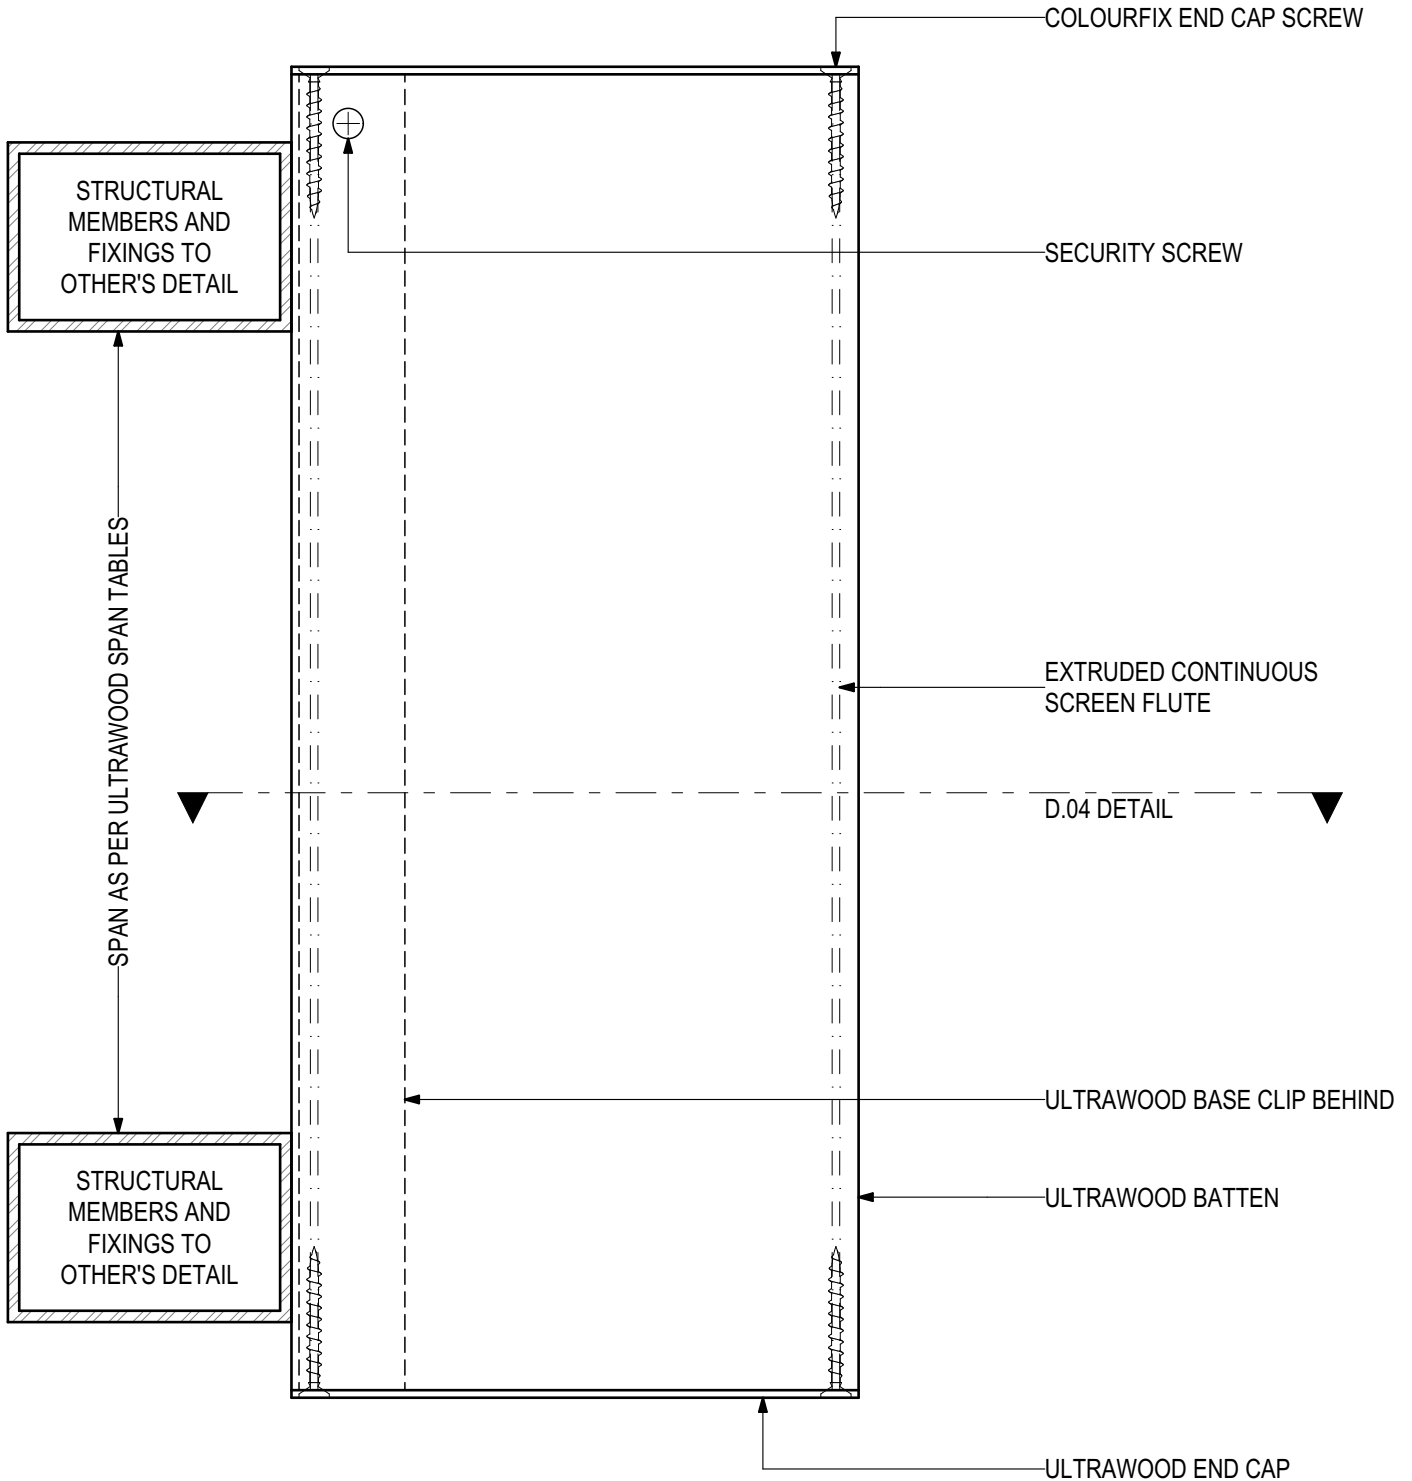




**D.04 - STRUCTURAL FRAME APPLICATION (SCALE 1:2)**  
ULTRAWOOD Non-combustible Timber Battens (V0123)

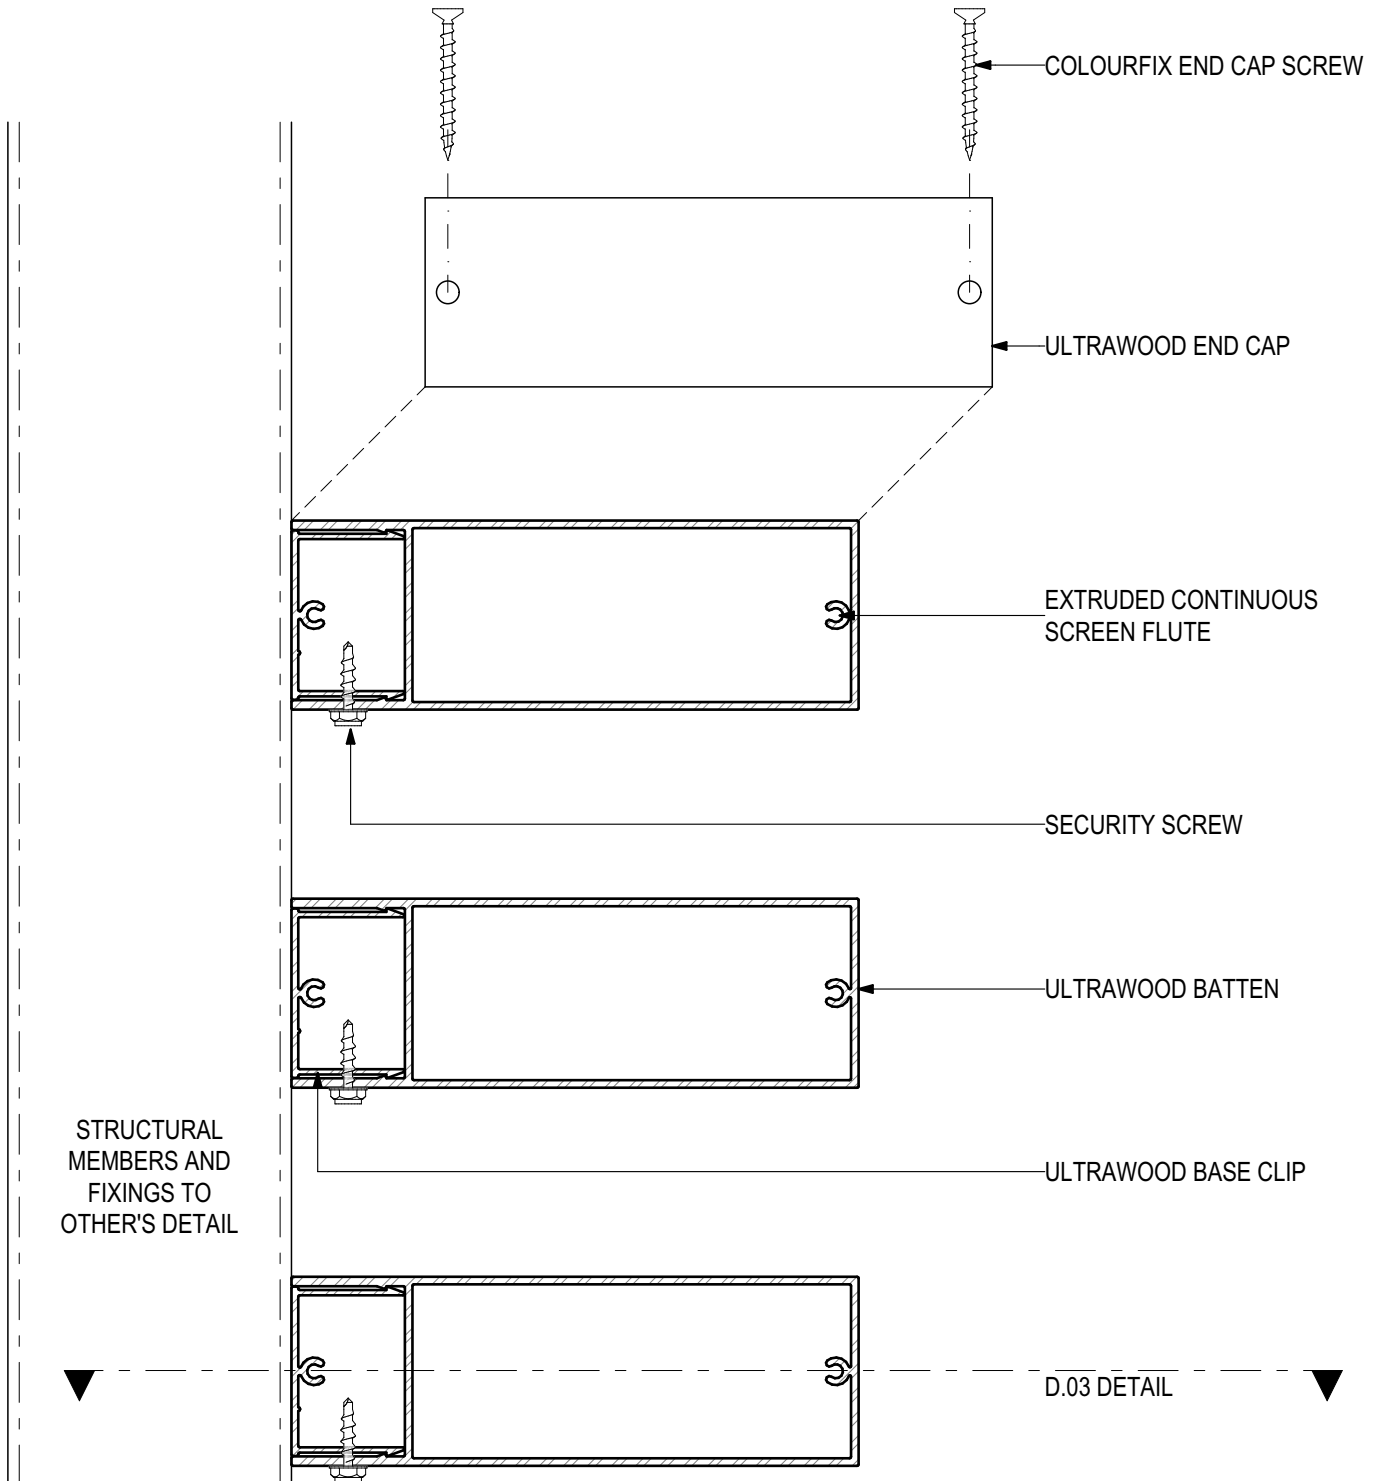




**D.05 - SLAB TO SLAB SECRET FIXING (SCALE 1:2)**  
ULTRAWOOD Non-combustible Timber Battens (V0123)

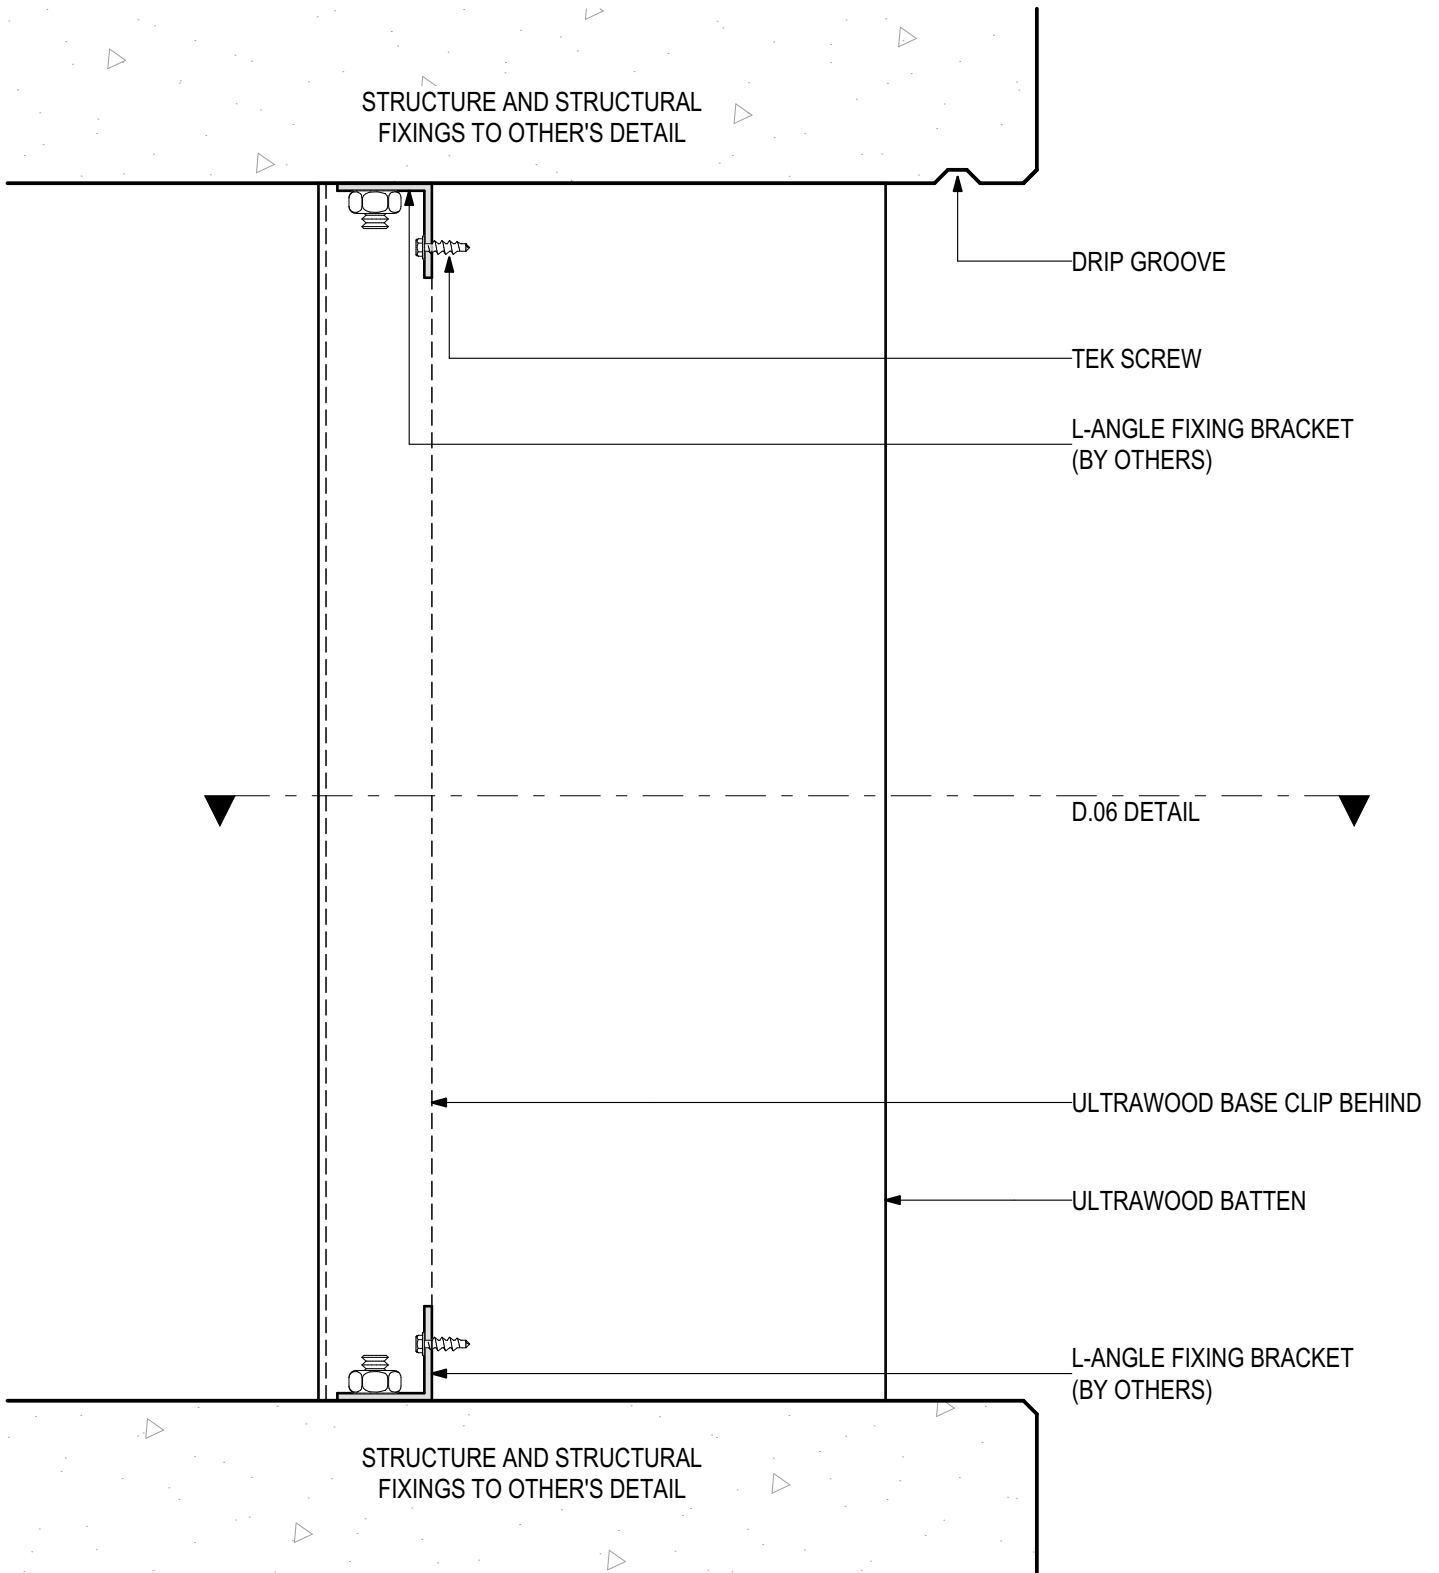




**D.06 - SLAB TO SLAB SECRET FIXING (SCALE 1:2)**  
ULTRAWOOD Non-combustible Timber Battens (V0123)

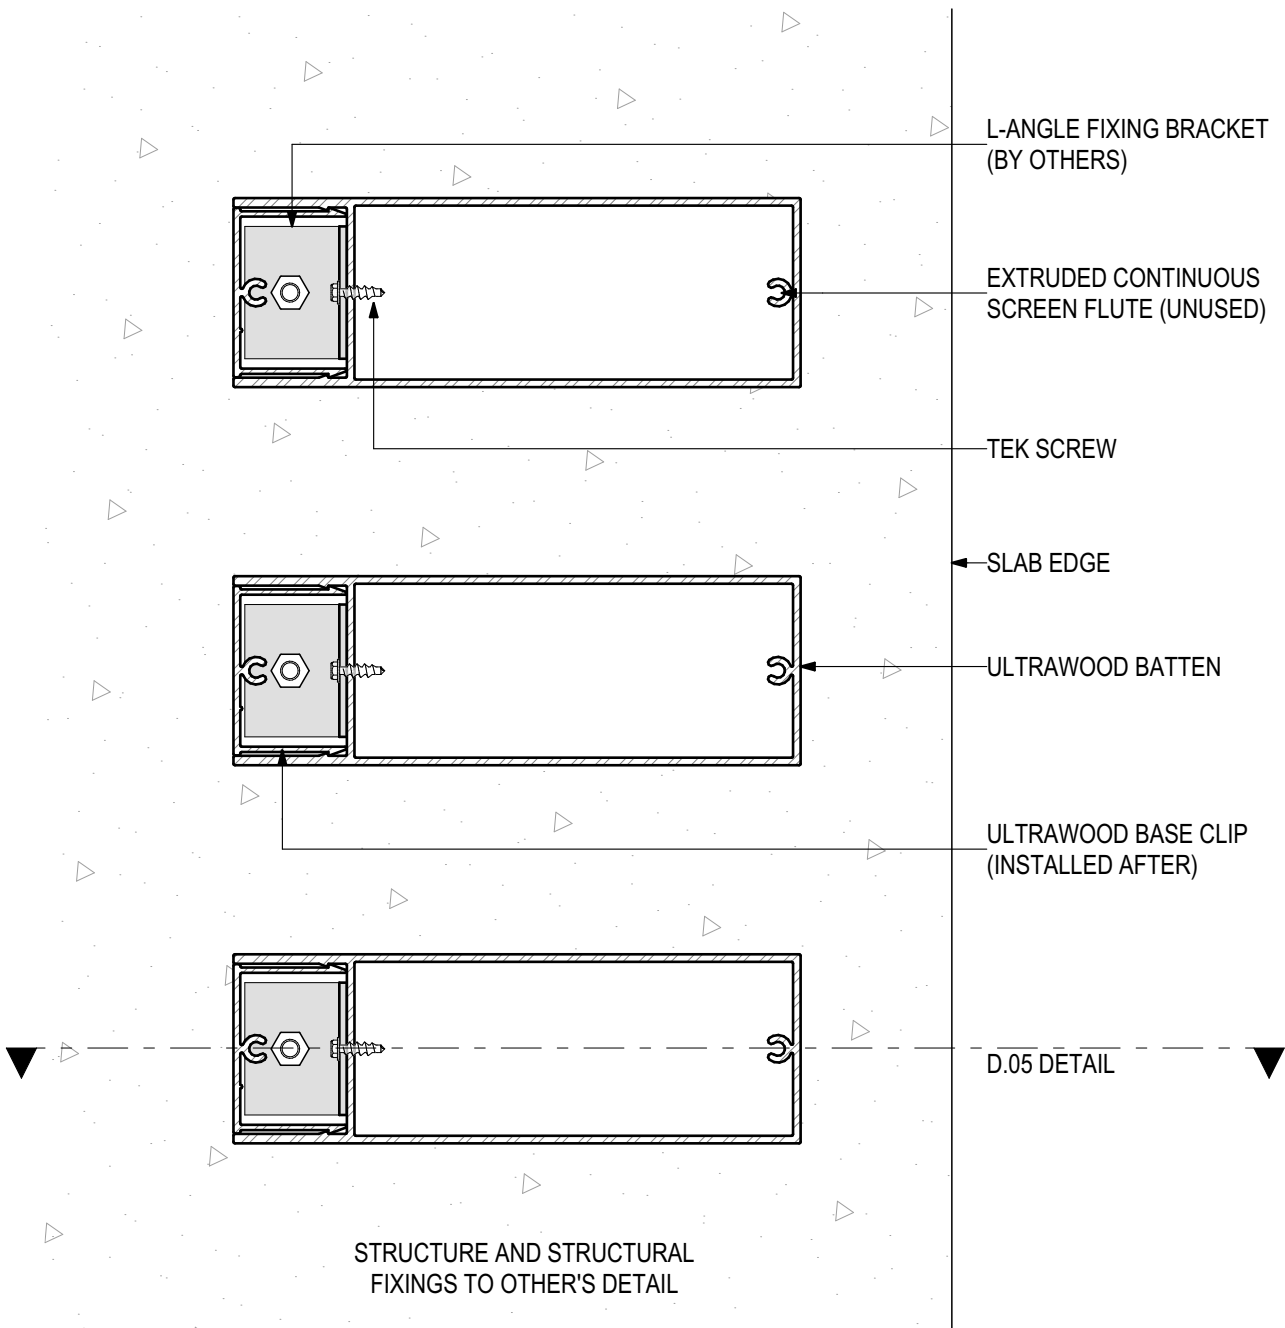






**D.07 - SUSPENDED CEILING APPLICATION (SCALE 1:2)**  
ULTRAWOOD Non-combustible Timber Battens (V0123)

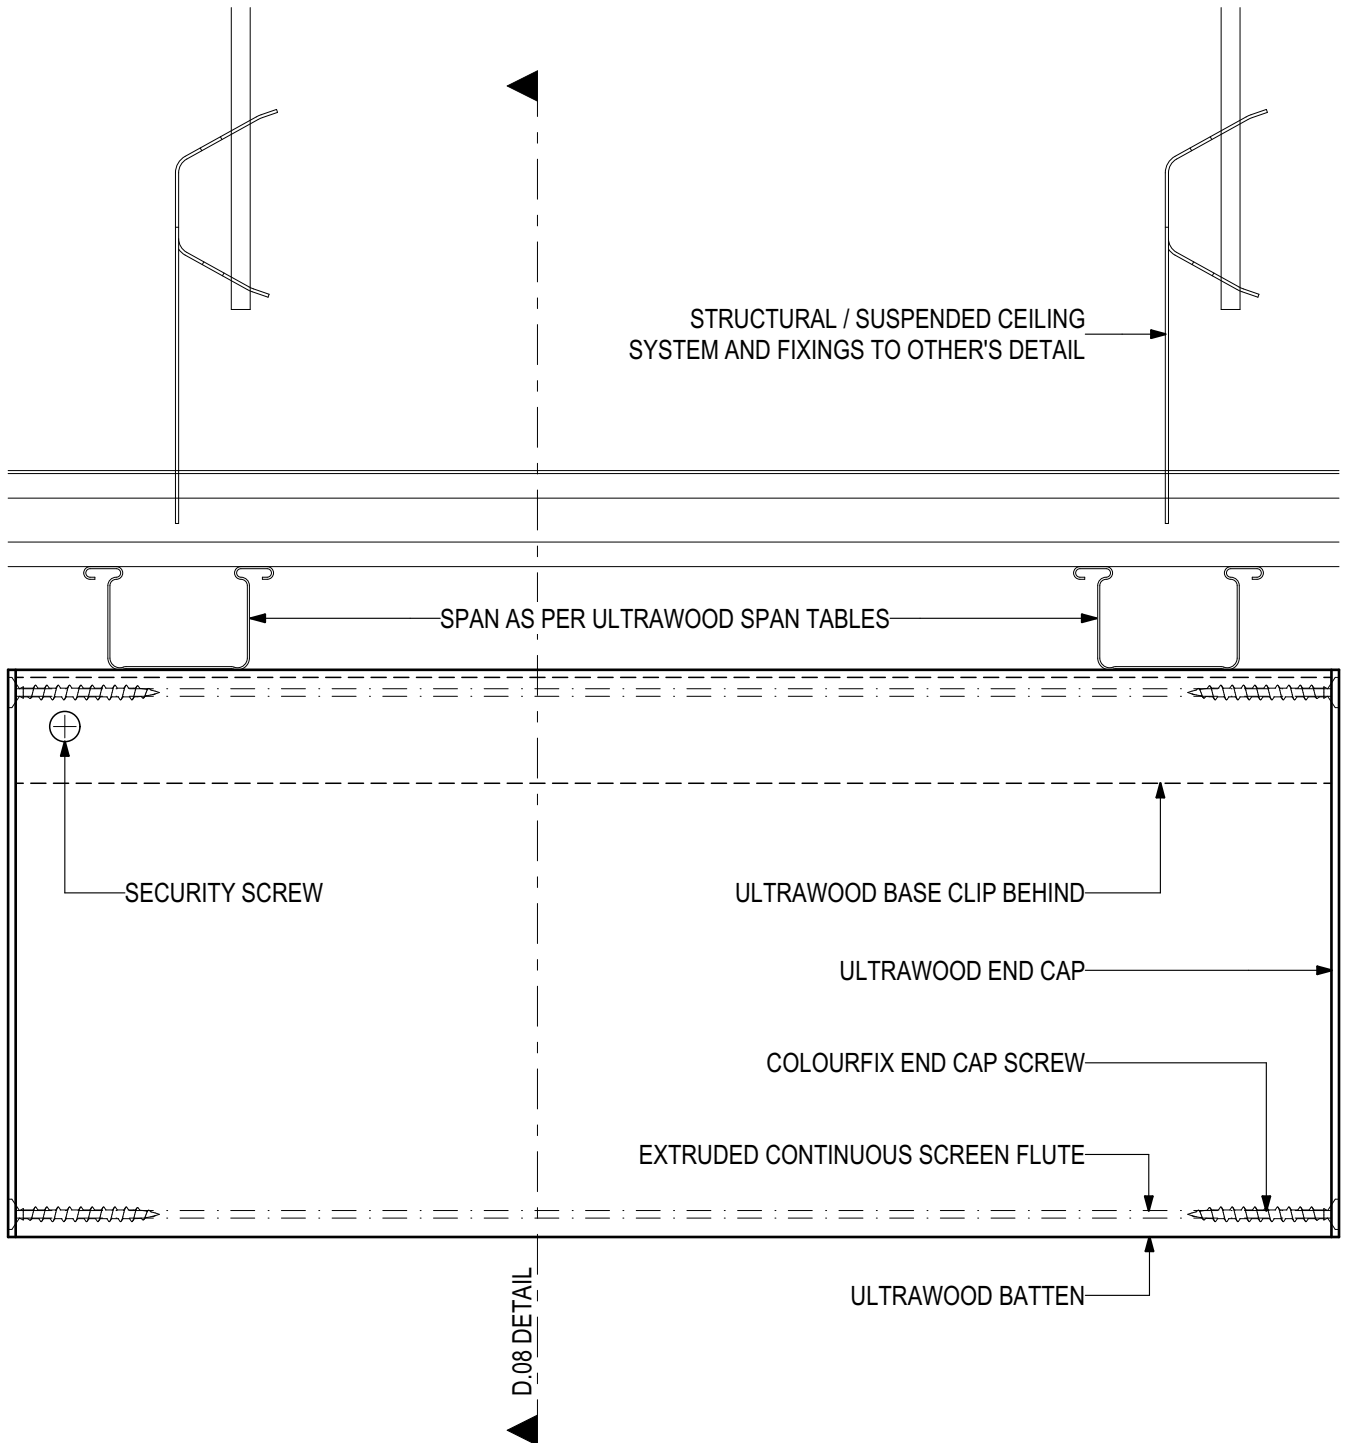






**D.08 - SUSPENDED CEILING APPLICATION (SCALE 1:2)**  
ULTRAWOOD Non-combustible Timber Battens (V0123)

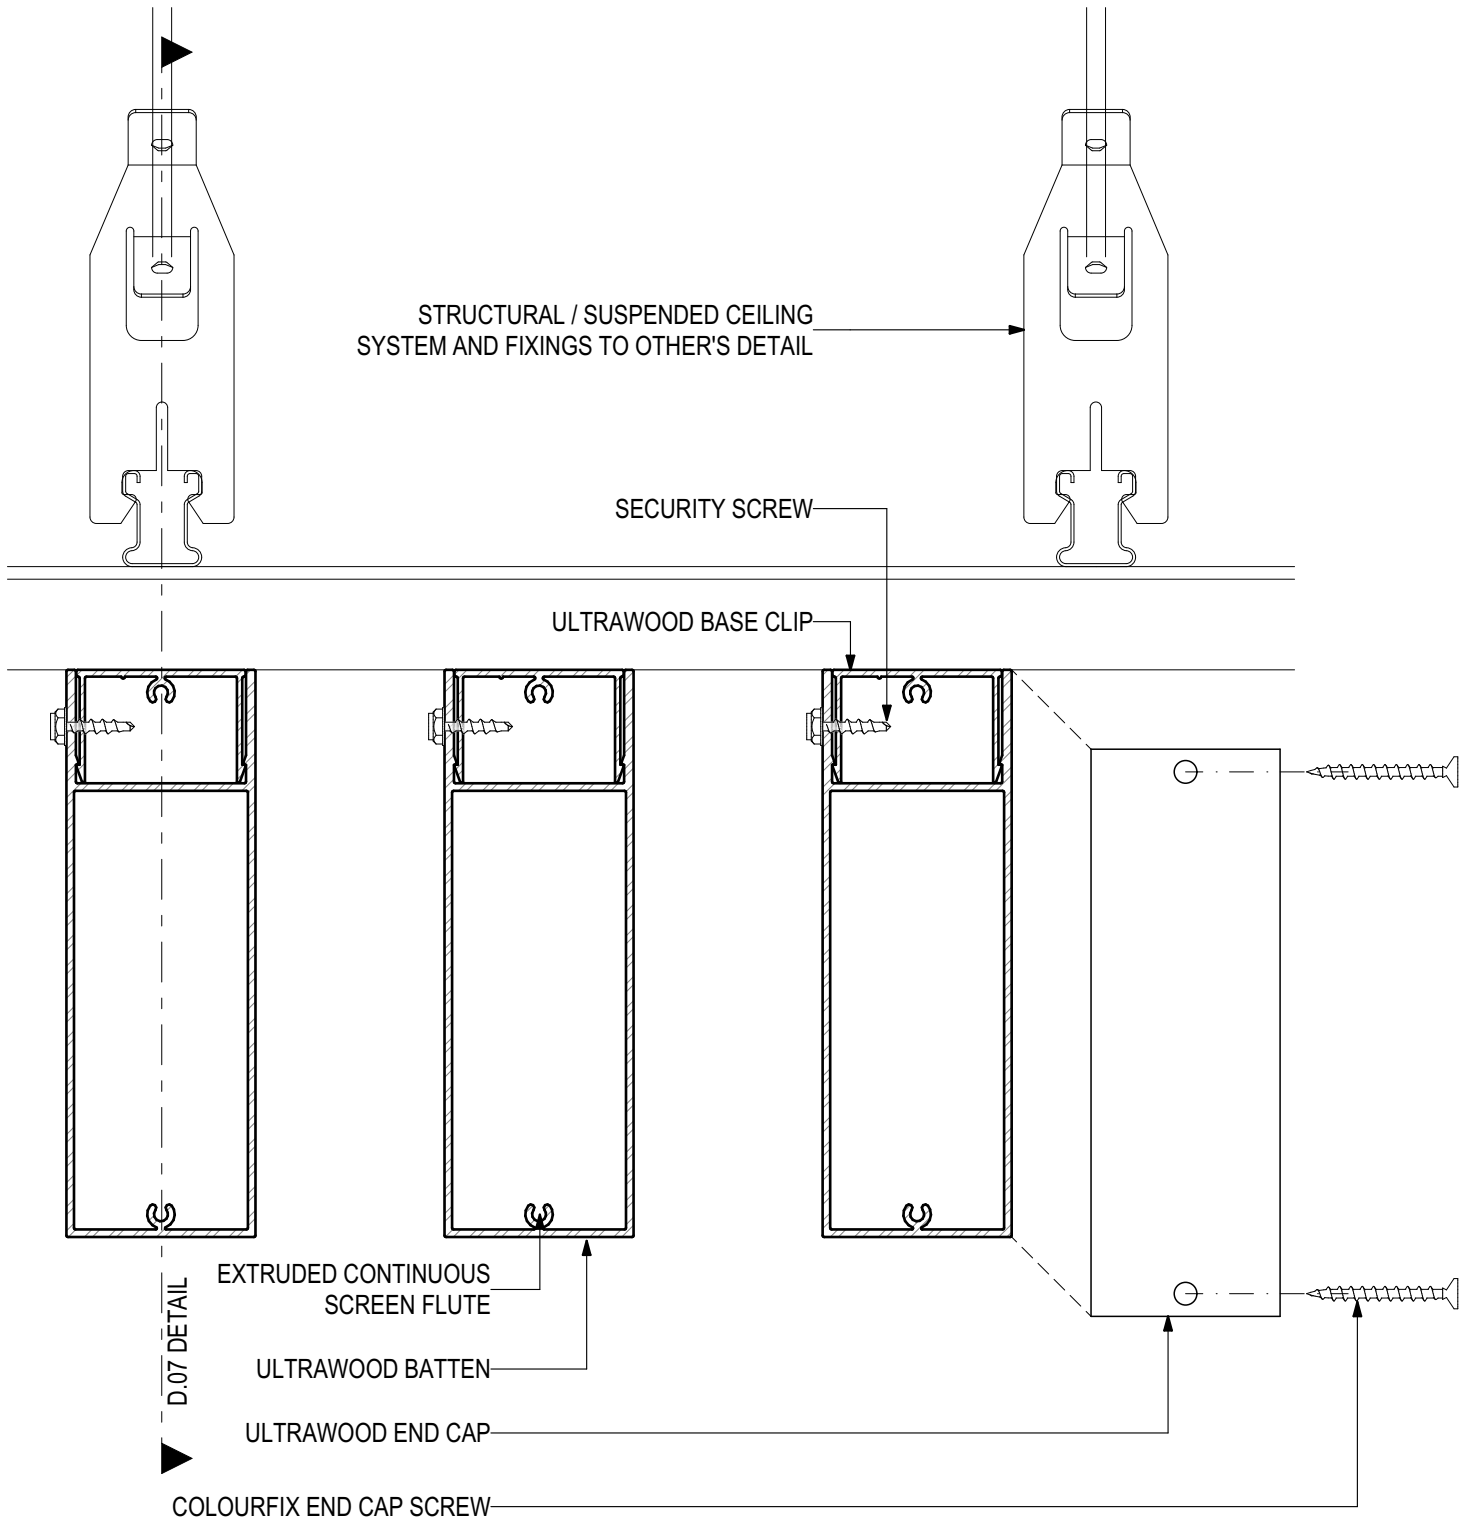




**BATTEN PROFILES (SCALE 1:2)**


**ULTRAWOOD Non-combustible Timber Battens (V0123)**

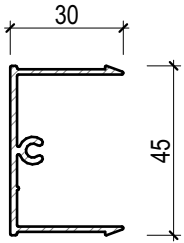


**ULTRAWOOD Base Clip**

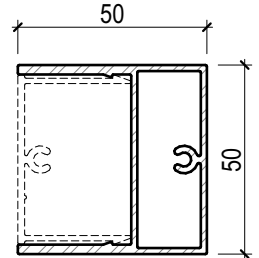


**UWB5050 - ULTRAWOOD 50 x 50 Batten**

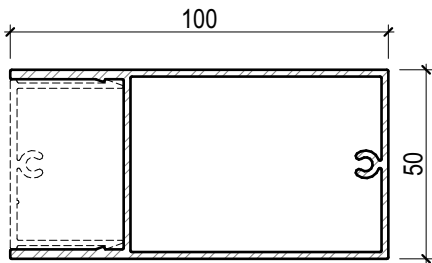


**UWB10050 - ULTRAWOOD 100 x 50 Batten**

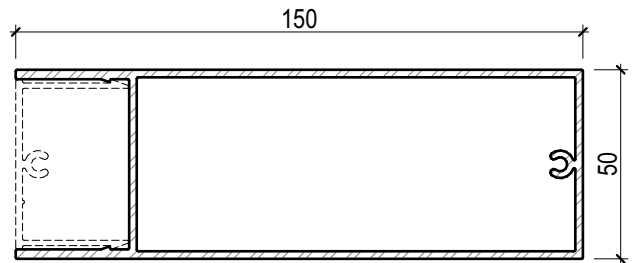


**UWB15050 - ULTRAWOOD 150 x 50 Batten**

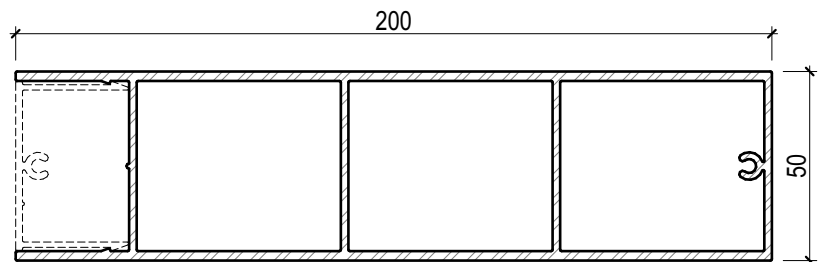

**UWB20050 - ULTRAWOOD 200 x 50 Batten**

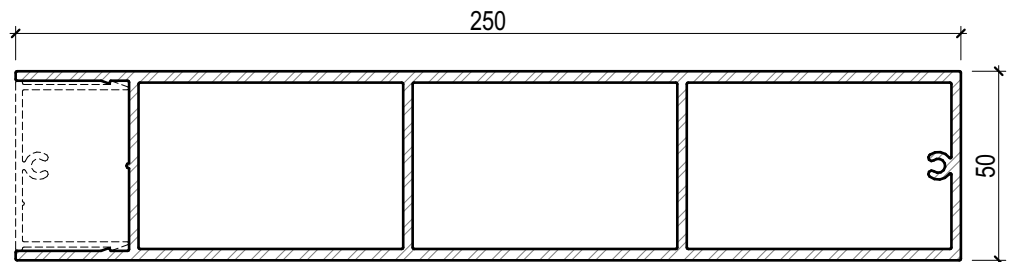

**UWB25050 - ULTRAWOOD 250 x 50 Batten**

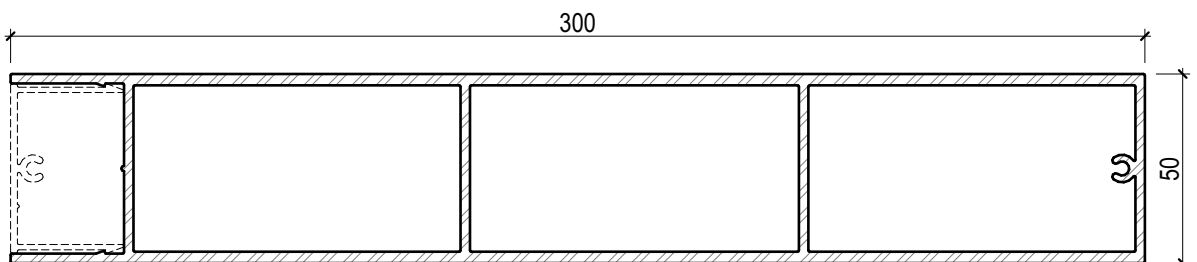

**UWB30050 - ULTRAWOOD 300 x 50 Batten**