


ULTRAWOOD Non-combustible Timber Cladding


UW-GR-CSF Concealed Screw Fix (Vertical Installation)

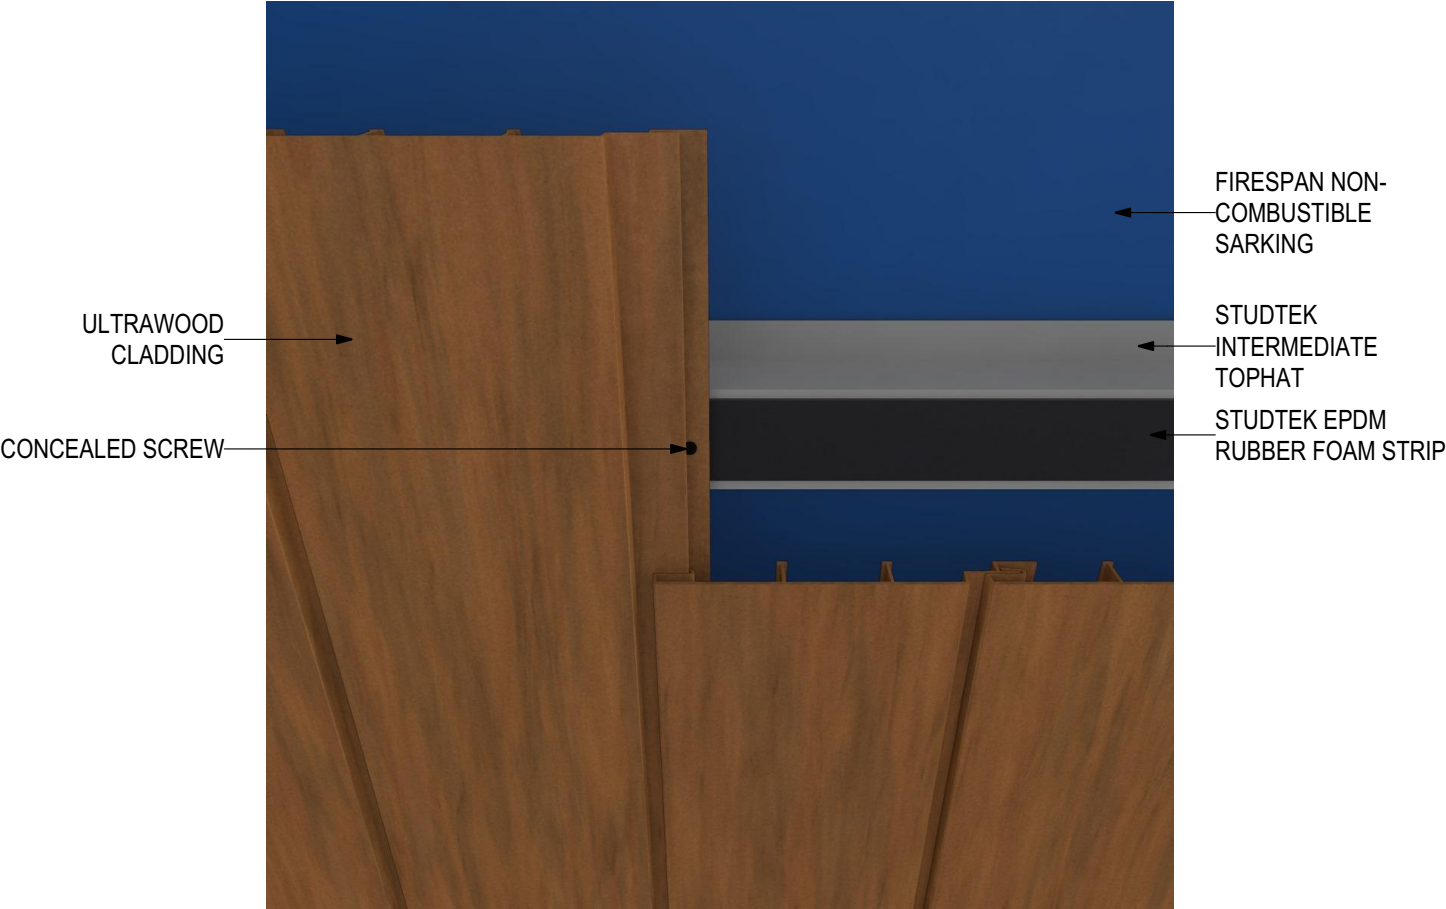

INSTALLATION DETAILS

Disclaimer: These details are general design details for use as a guide. Any use is at their own discretion and risk.

ULTRAWOOD Non-combustible Timber Cladding UW-GR-CSF Concealed Screw Fix (Vertical Installation)

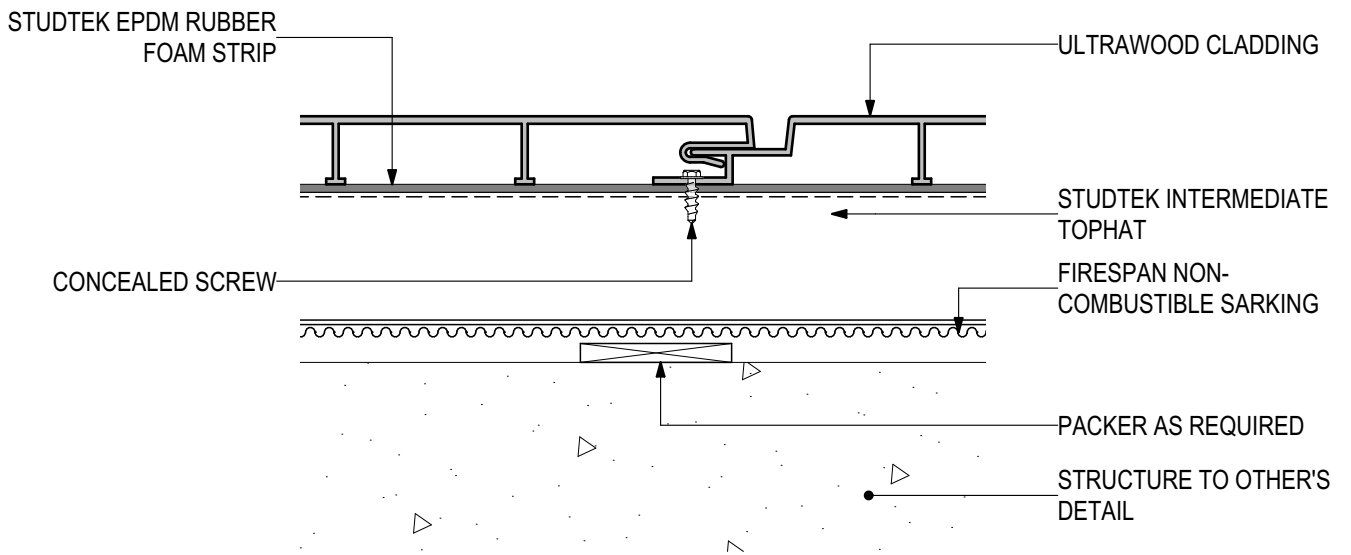


D.01 - TYPICAL FIXING DETAILS

SCALE 1:2

Disclaimer: These details are general design details for use as a guide. Any use is at their own discretion and risk.

ULTRAWOOD Non-combustible Timber Cladding UW-GR-CSF Concealed Screw Fix (Vertical Installation)

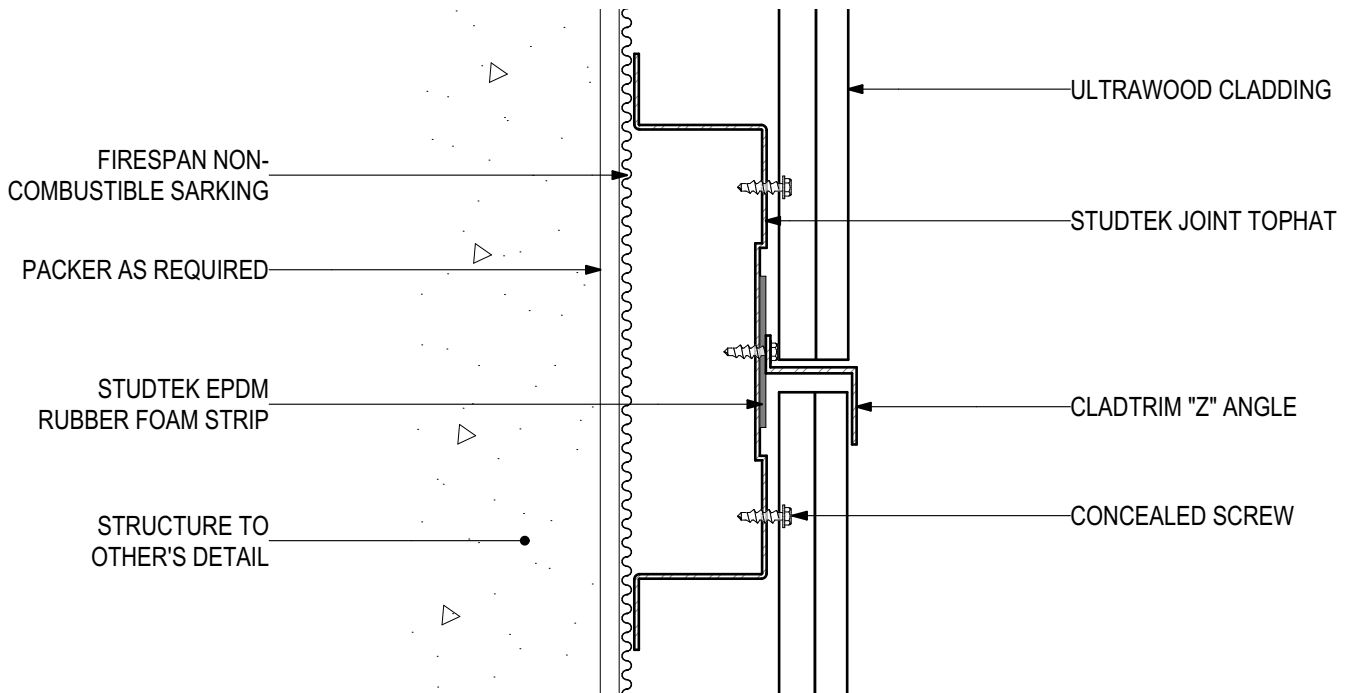


D.02 - JOINT DETAIL

SCALE 1:2

Disclaimer: These details are general design details for use as a guide. Any use is at their own discretion and risk.

ULTRAWOOD Non-combustible Timber Cladding UW-GR-CSF Concealed Screw Fix (Vertical Installation)

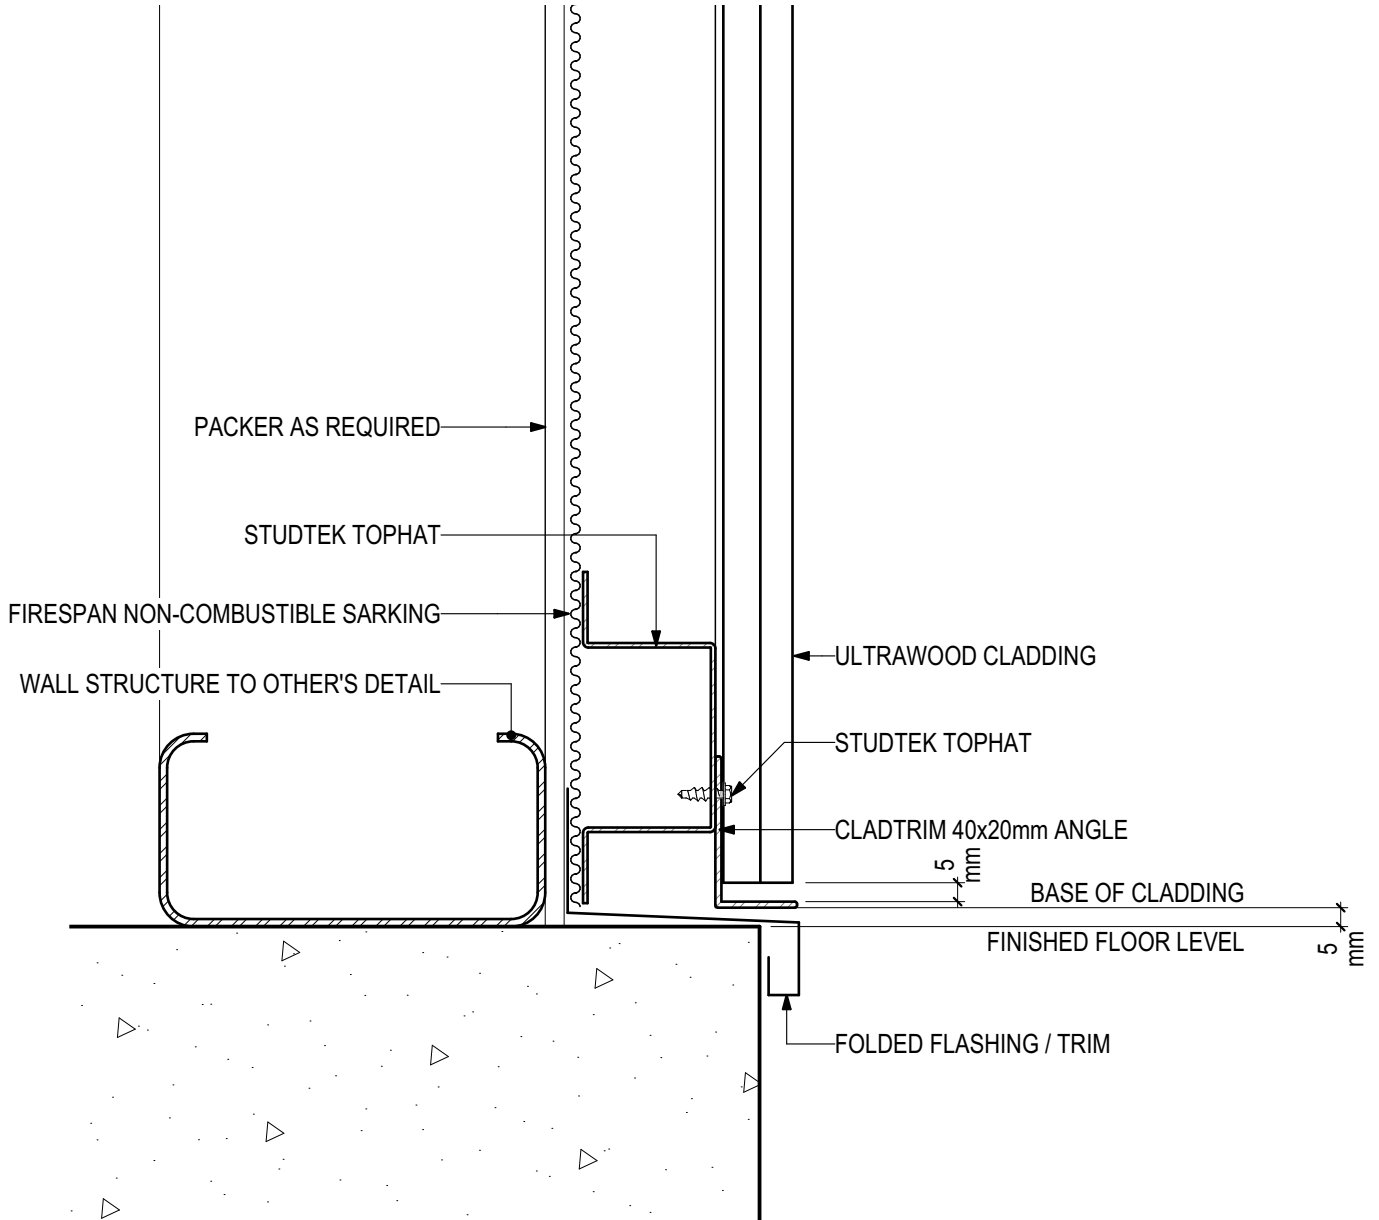


D.03 - BASE DETAIL

SCALE 1:2

Disclaimer: These details are general design details for use as a guide. Any use is at their own discretion and risk.

ULTRAWOOD Non-combustible Timber Cladding UW-GR-CSF Concealed Screw Fix (Vertical Installation)

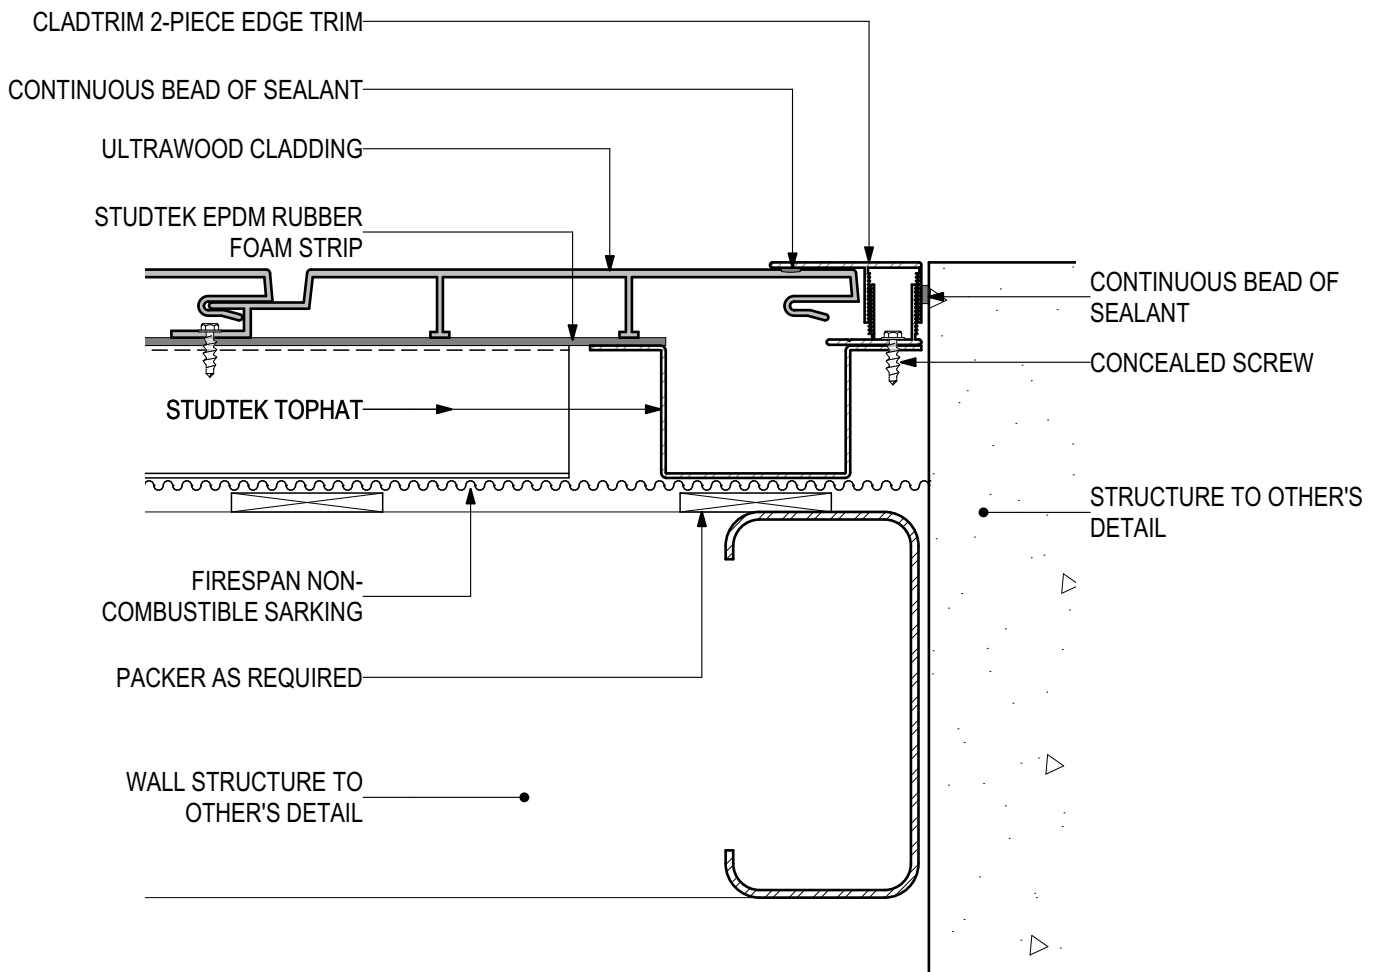


D.04 - WALL ABUTMENT

SCALE 1:2

Disclaimer: These details are general design details for use as a guide. Any use is at their own discretion and risk.

ULTRAWOOD Non-combustible Timber Cladding UW-GR-CSF Concealed Screw Fix (Vertical Installation)

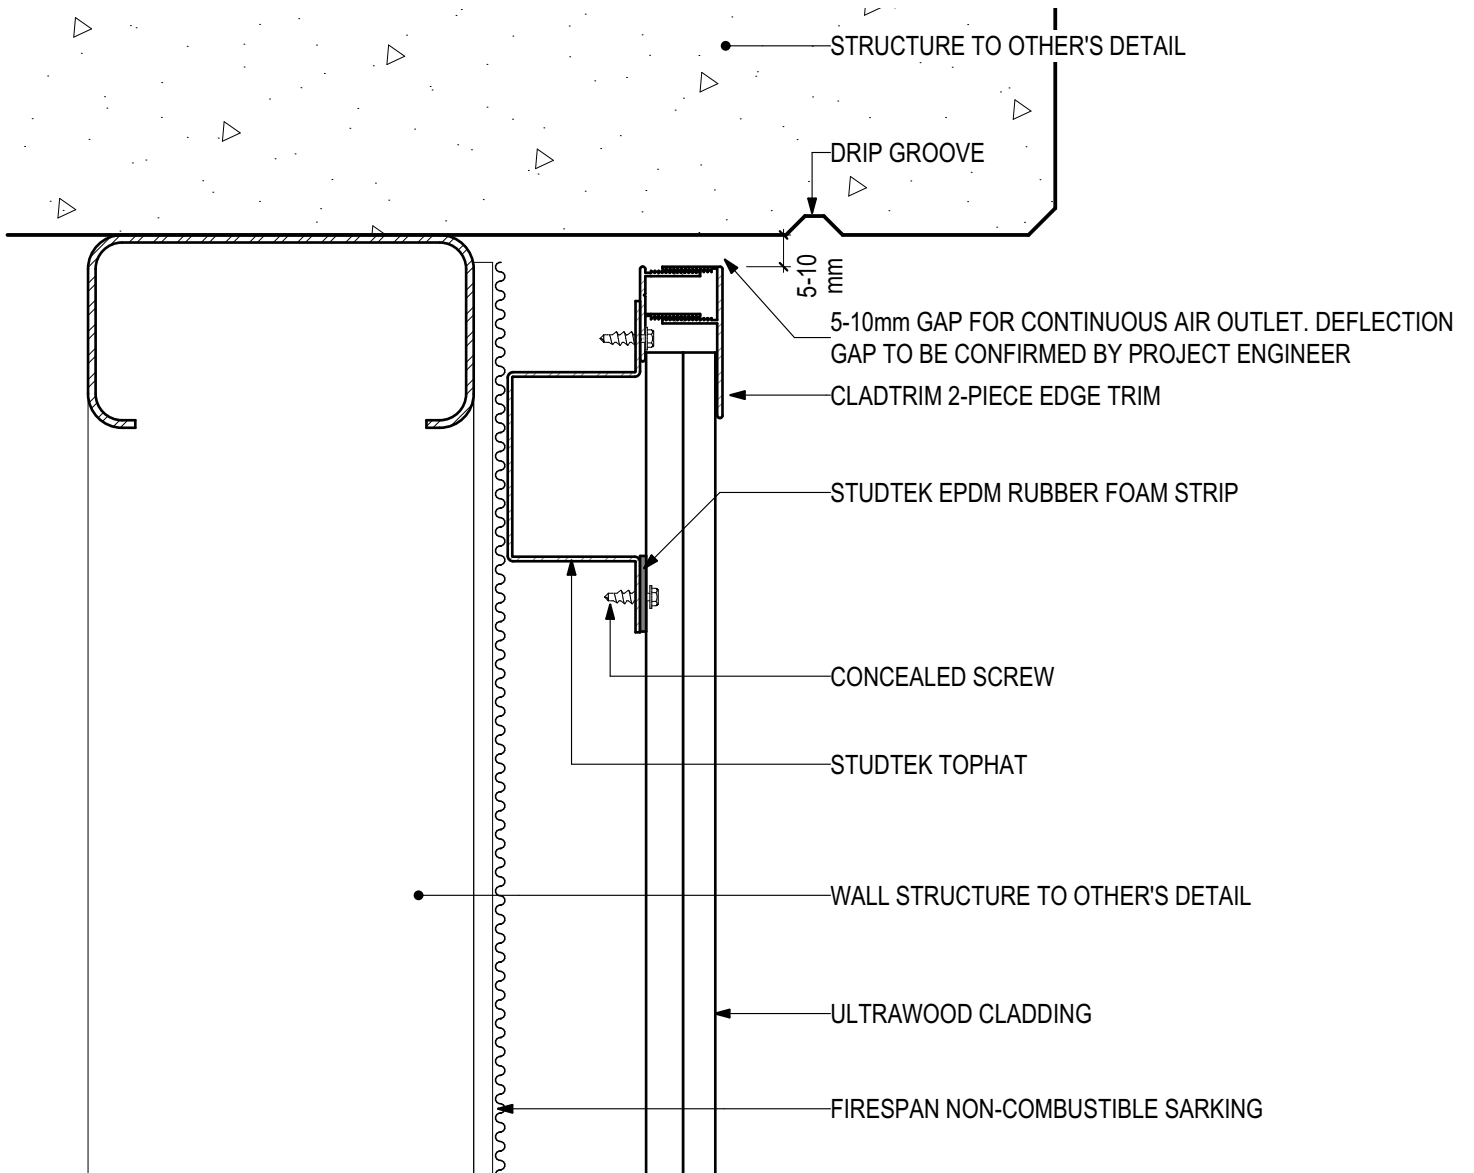


D.05 - HEAD AT SLAB

SCALE 1:2

Disclaimer: These details are general design details for use as a guide. Any use is at their own discretion and risk.

ULTRAWOOD Non-combustible Timber Cladding UW-GR-CSF Concealed Screw Fix (Vertical Installation)

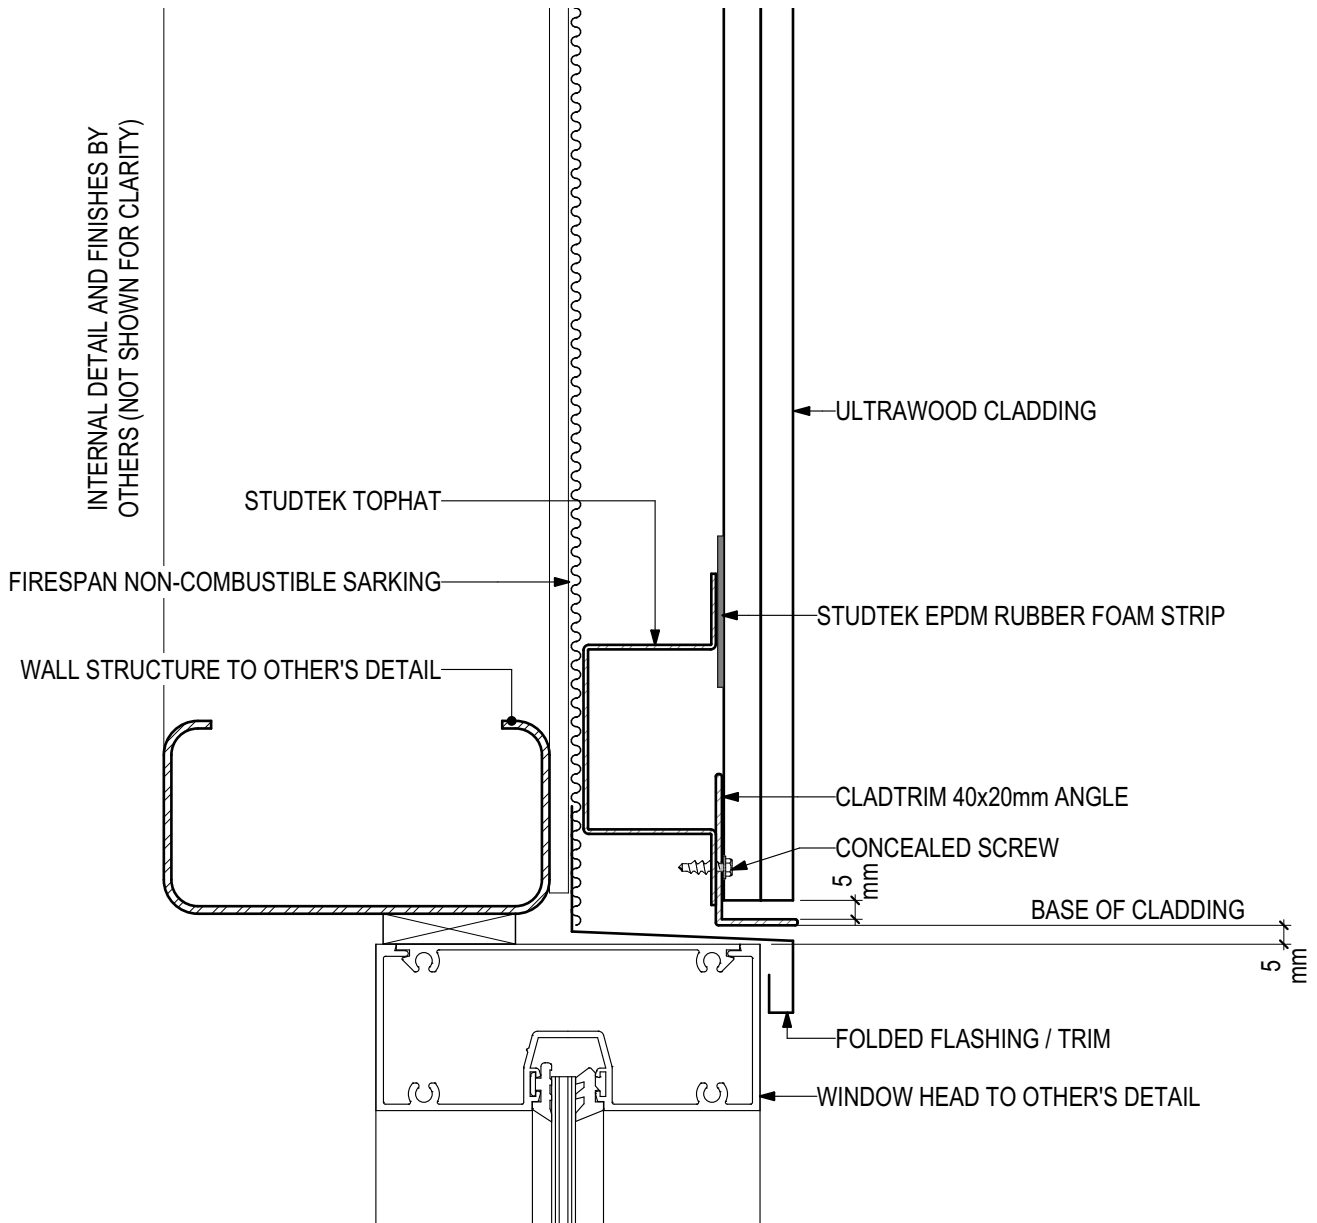


D.06 - WINDOW HEAD

SCALE 1:2

Disclaimer: These details are general design details for use as a guide. Any use is at their own discretion and risk.

ULTRAWOOD Non-combustible Timber Cladding UW-GR-CSF Concealed Screw Fix (Vertical Installation)

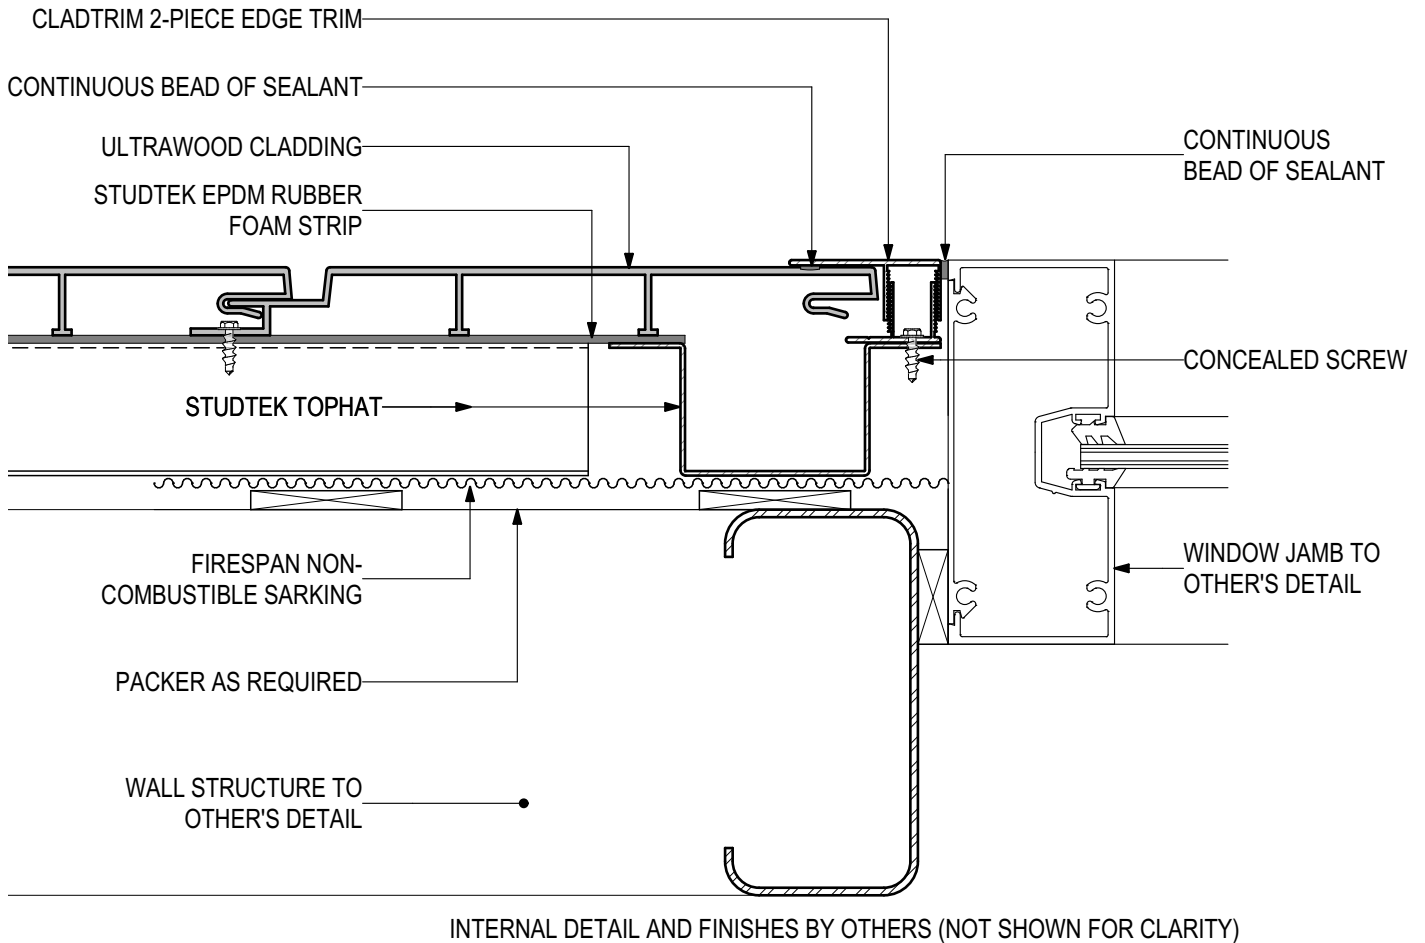


D.07 - WINDOW JAMB

SCALE 1:2

Disclaimer: These details are general design details for use as a guide. Any use is at their own discretion and risk.

ULTRAWOOD Non-combustible Timber Cladding UW-GR-CSF Concealed Screw Fix (Vertical Installation)

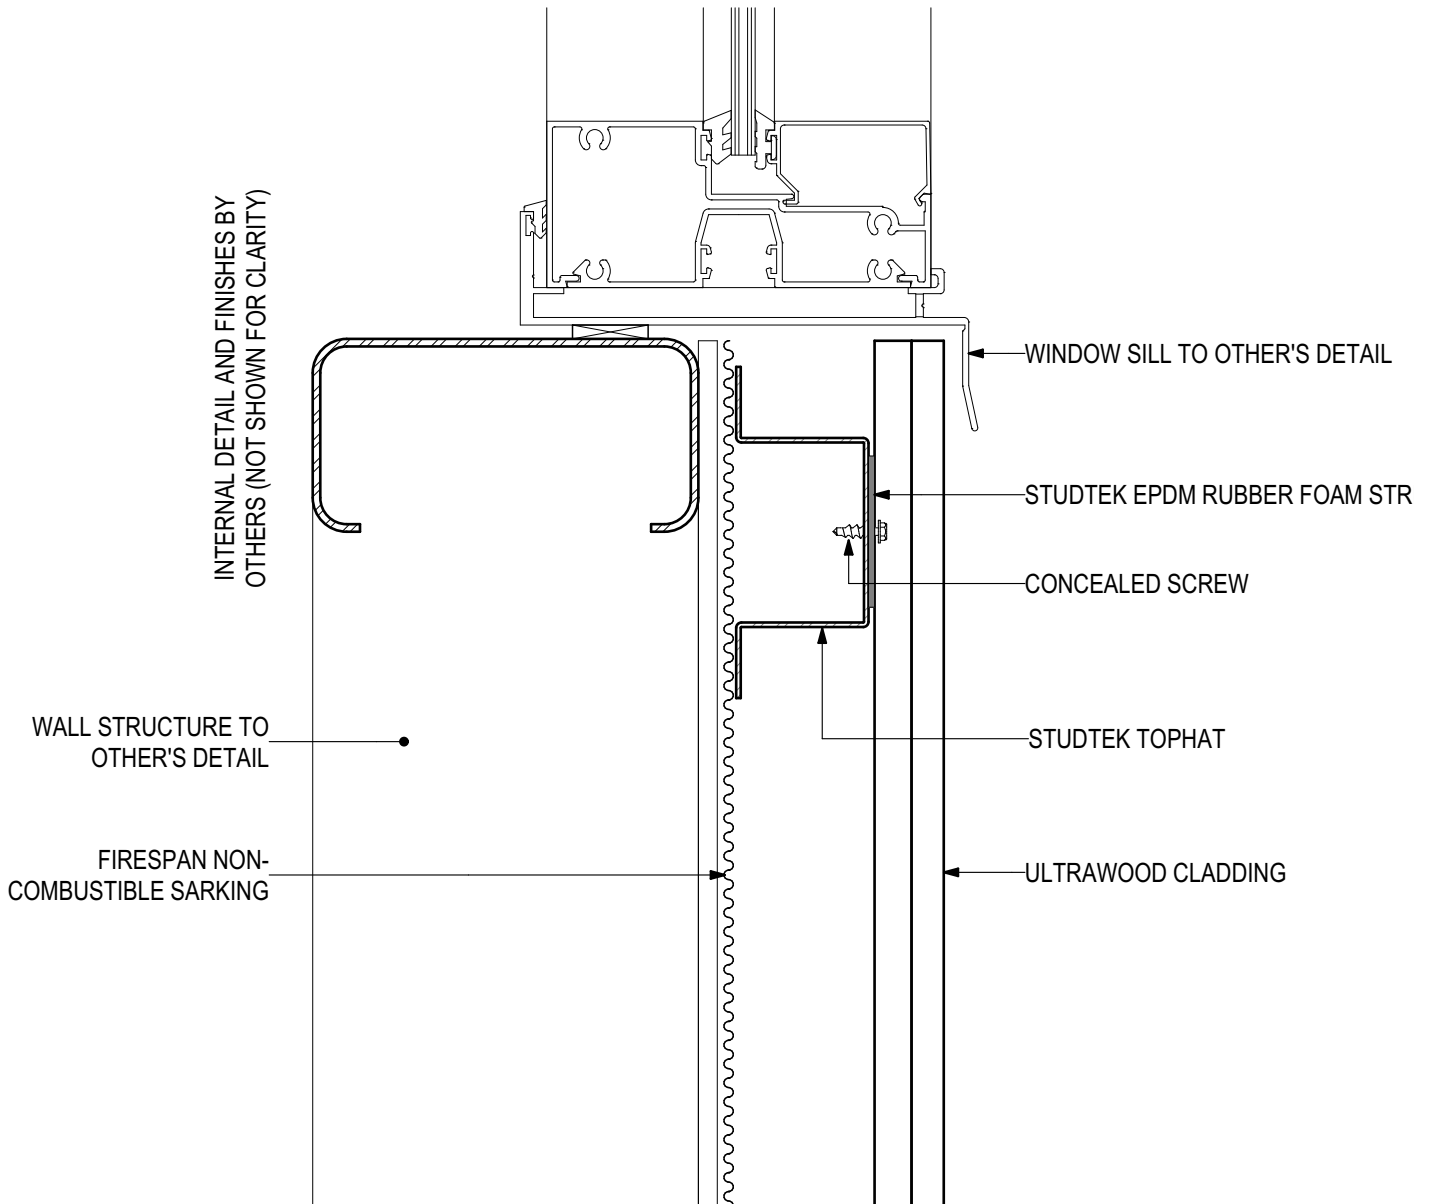


D.08 - WINDOW SILL

SCALE 1:2

Disclaimer: These details are general design details for use as a guide. Any use is at their own discretion and risk.

ULTRAWOOD Non-combustible Timber Cladding UW-GR-CSF Concealed Screw Fix (Vertical Installation)

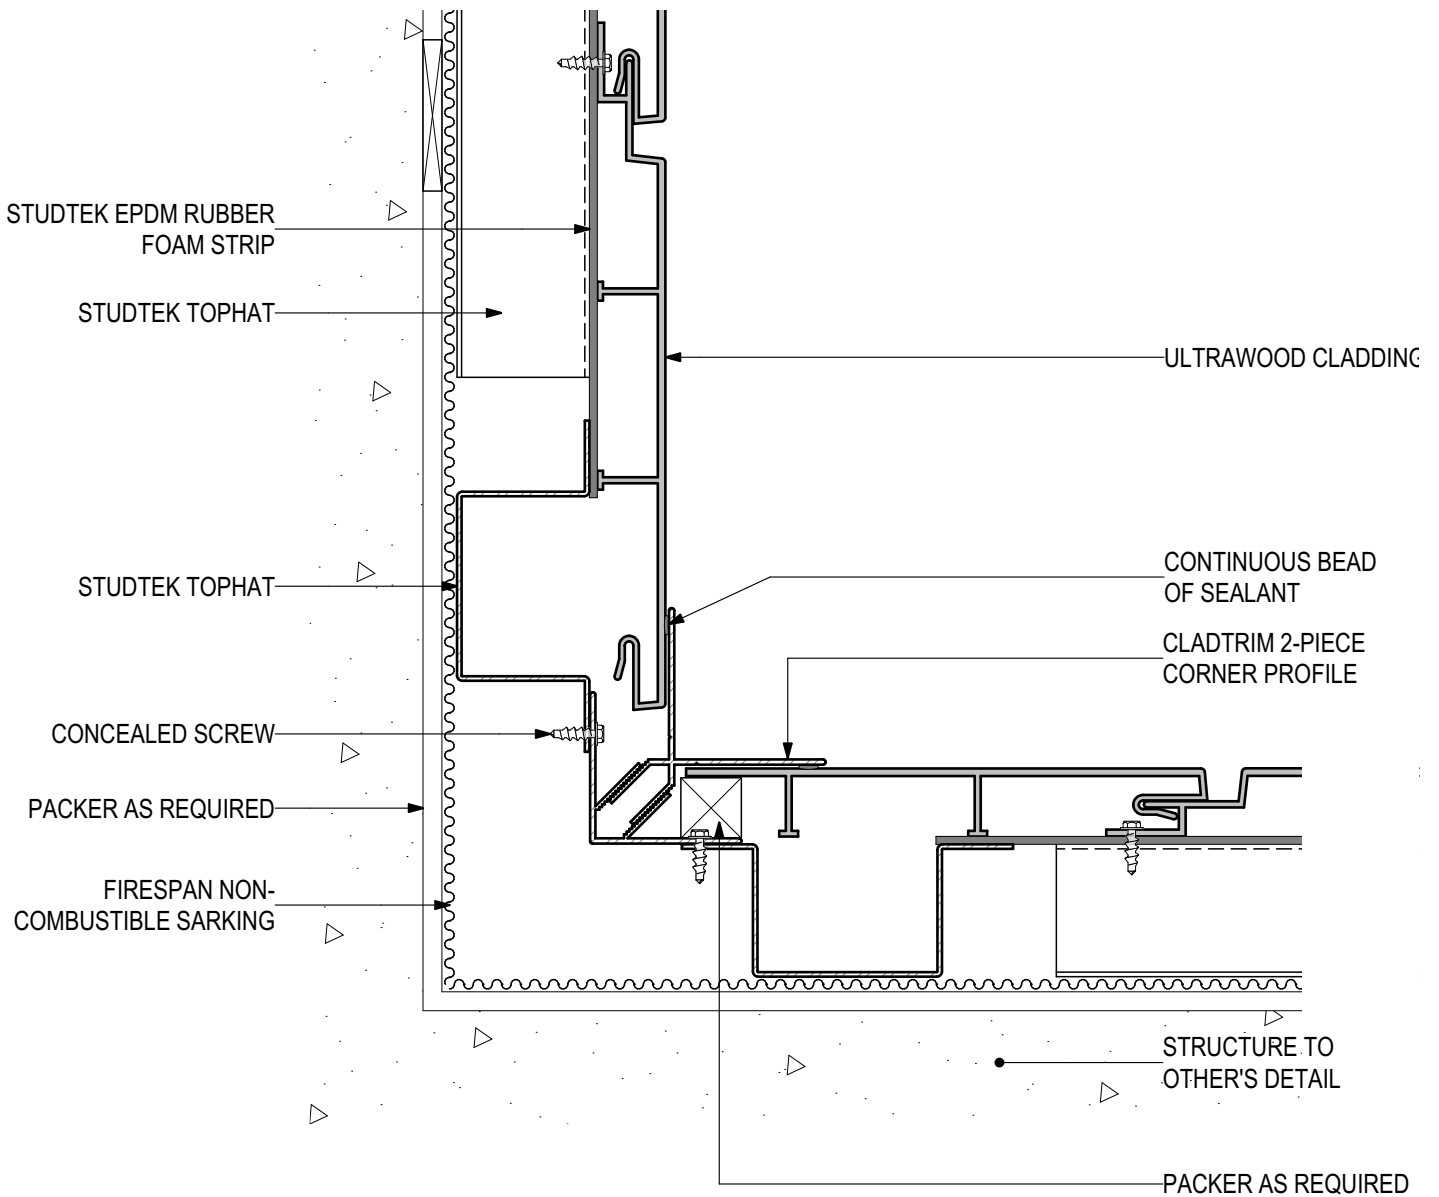


D.09 - INTERNAL CORNER

SCALE 1:2

Disclaimer: These details are general design details for use as a guide. Any use is at their own discretion and risk.

ULTRAWOOD Non-combustible Timber Cladding UW-GR-CSF Concealed Screw Fix (Vertical Installation)

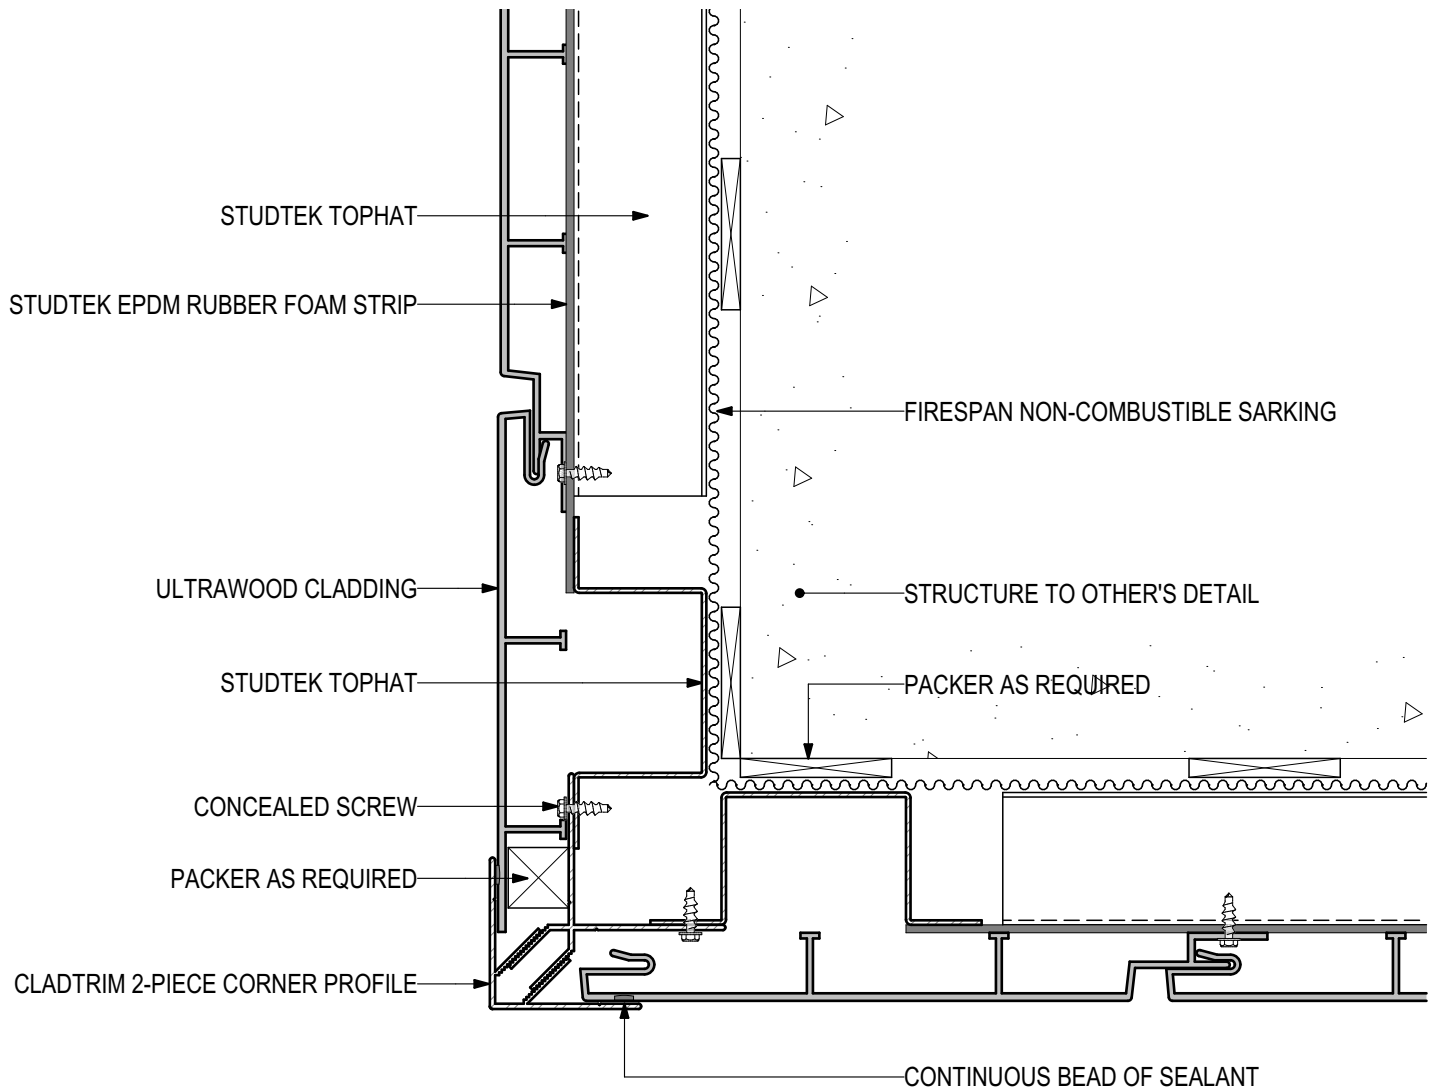


D.10 - EXTERNAL CORNER

SCALE 1:2

Disclaimer: These details are general design details for use as a guide. Any use is at their own discretion and risk.

ULTRAWOOD Non-combustible Timber Cladding UW-GR-CSF Concealed Screw Fix (Vertical Installation)

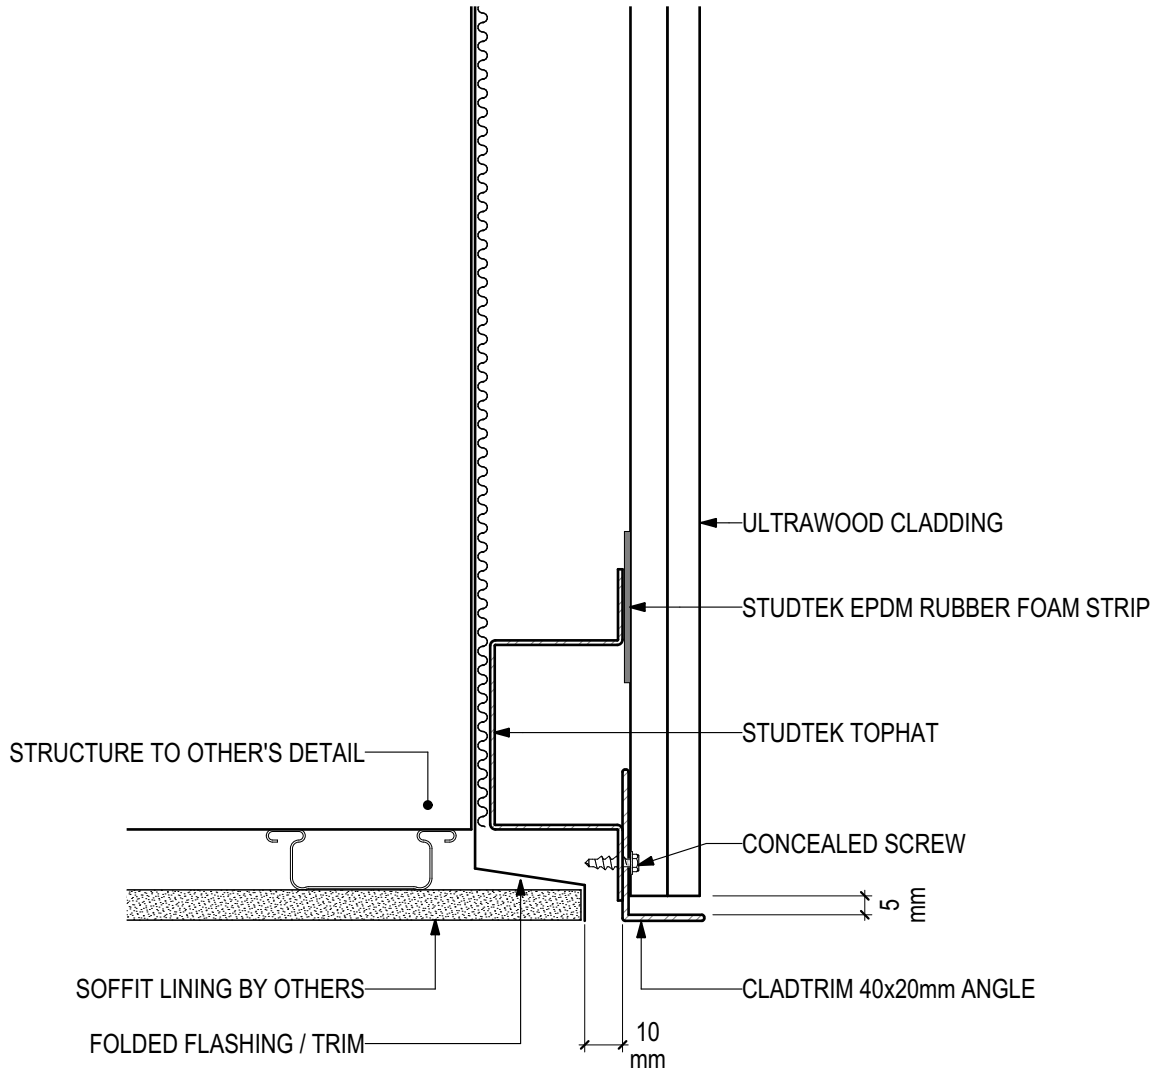


D.11 - EAVE JUNCTION

SCALE 1:2

Disclaimer: These details are general design details for use as a guide. Any use is at their own discretion and risk.

ULTRAWOOD Non-combustible Timber Cladding UW-GR-CSF Concealed Screw Fix (Vertical Installation)

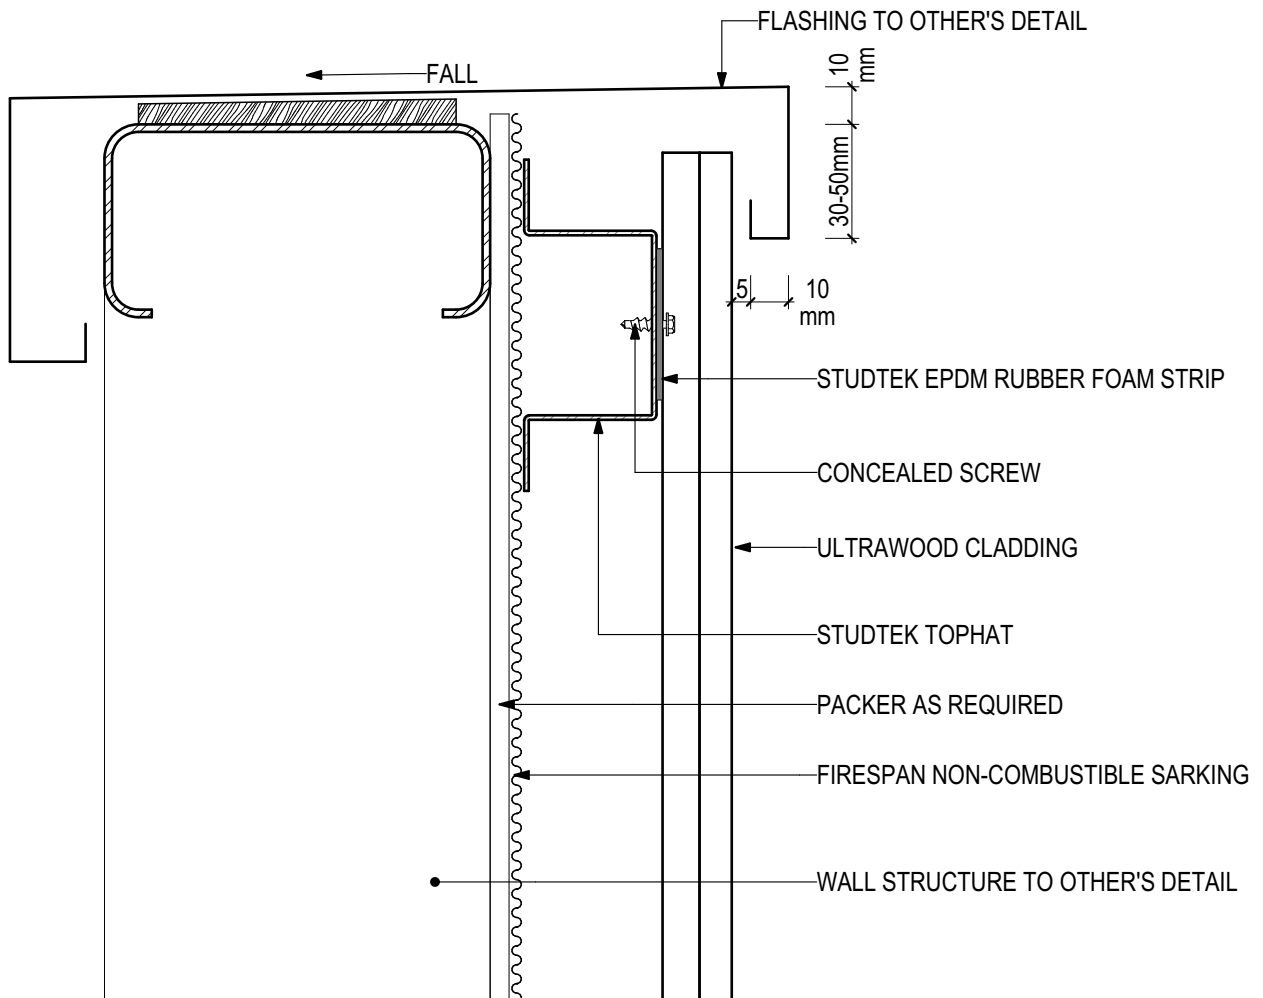


D.12 - PARAPET DETAIL

SCALE 1:2

Disclaimer: These details are general design details for use as a guide. Any use is at their own discretion and risk.

ULTRAWOOD Non-combustible Timber Cladding
UW-GR-CSF Concealed Screw Fix (Vertical Installation)

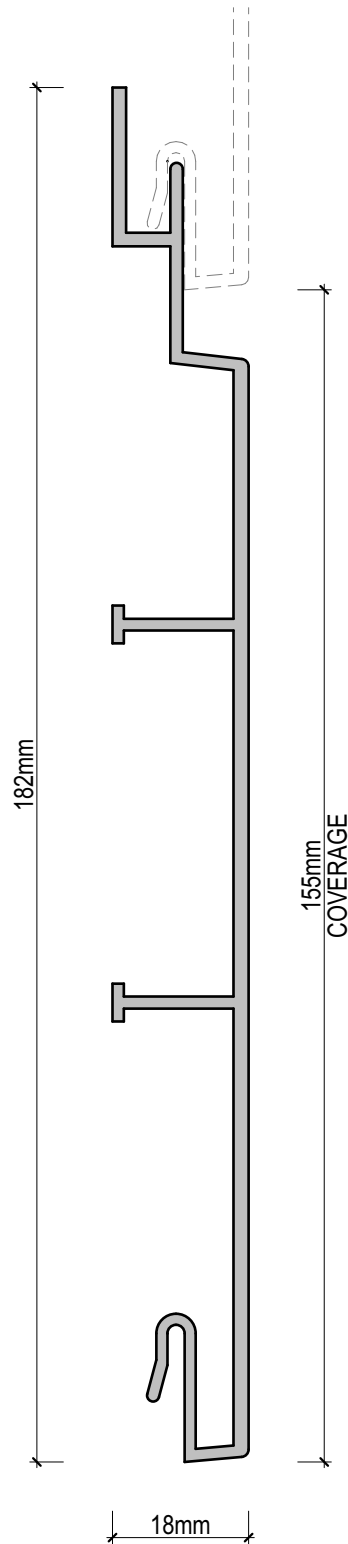

ULTRAWOOD PROFILE (UWG155)

SCALE 1:1

Disclaimer: These details are general design details for use as a guide. Any use is at their own discretion and risk.